


8TH FLOOR CEILING LAYOUT

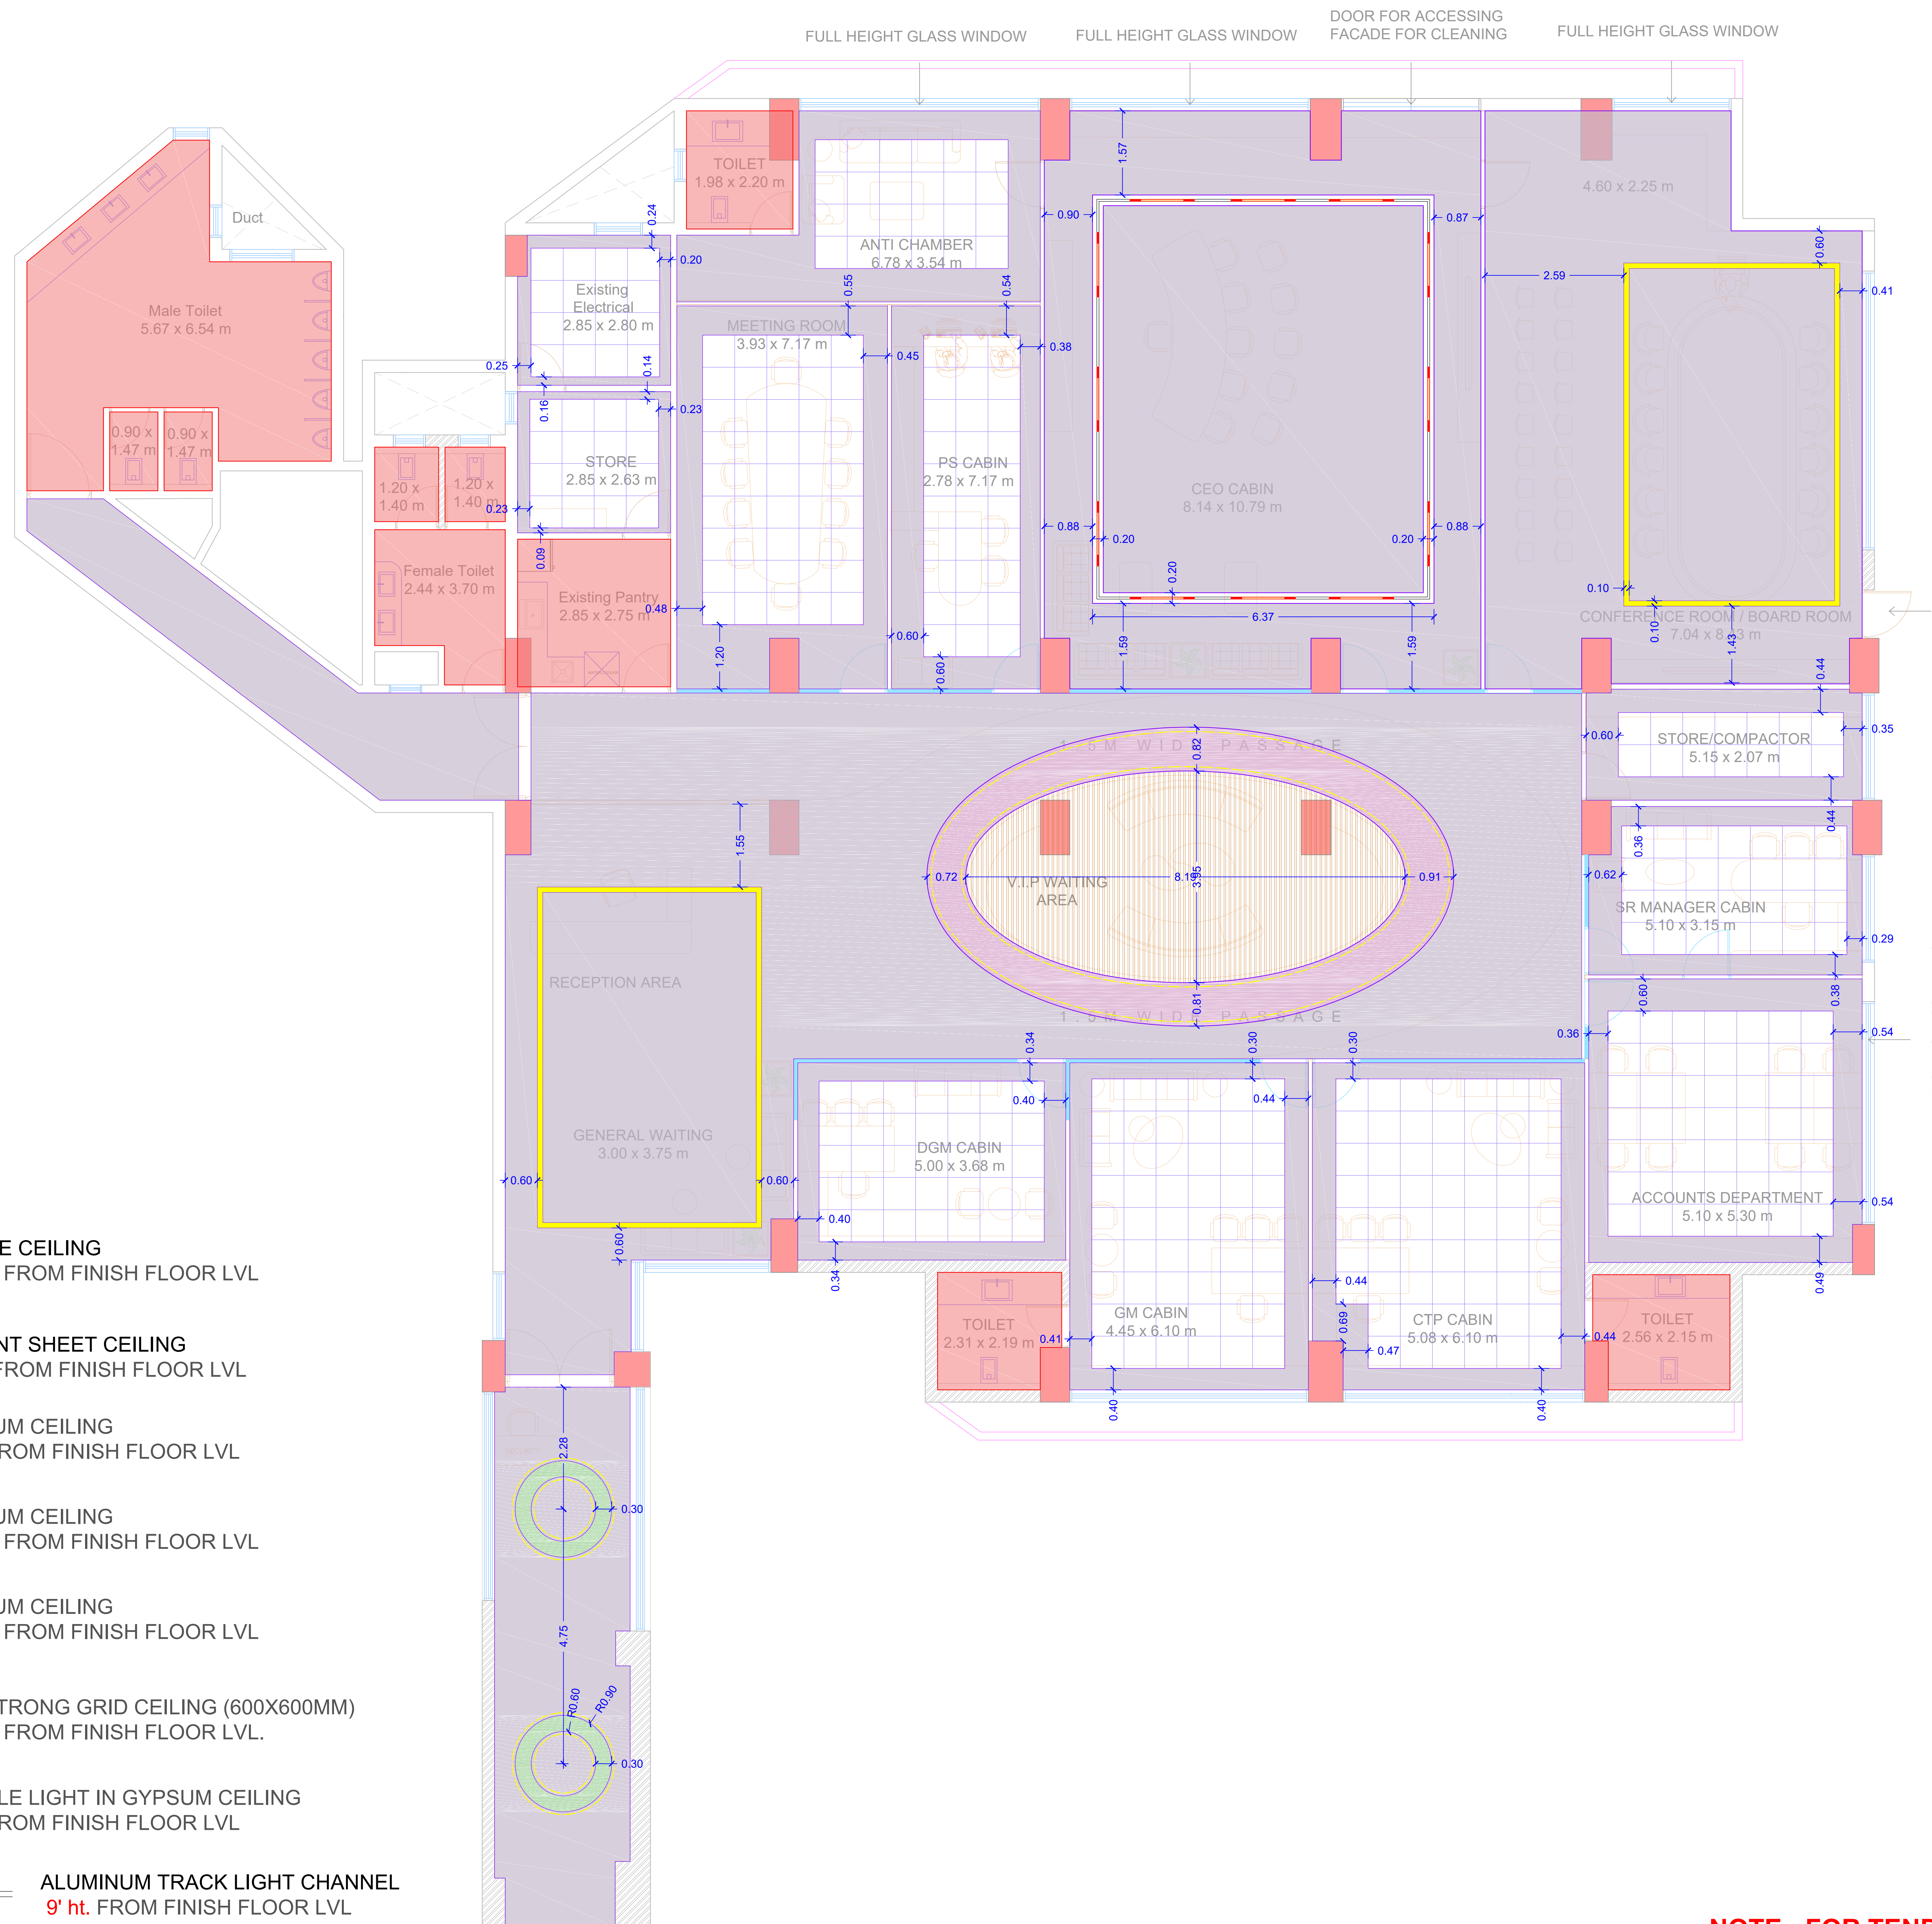

NOTE : FOR TENDER PURPOSE ONLY

R0	NO.	DESCRIPTION	DATE	B	C	E	PRINT	SIGN.

SIGN & STAMP:-

CLIENT : GIDB,Gandhinagar

PROJECT : GIDB,Gandhinagar


STAGE	DATE	SCALE
	19-10-2024	N.T.S.

DRAWING : **8th FLOOR CEILING LAYOUT**

ARCHITECTS:

SARJAN ARCHITECTS & PROJECT CONSULTANTS
 51, River Palace-A, Opp. Old Civil Court, Nanpura, Surat- 395001.
 E-Mail: sarjanarch_pc@gmail.com Web: www.sarjanarchitects.com
 Contact: +91-261-2476778/ 9879604444

8TH FLOOR ELECTRIC LAYOUT

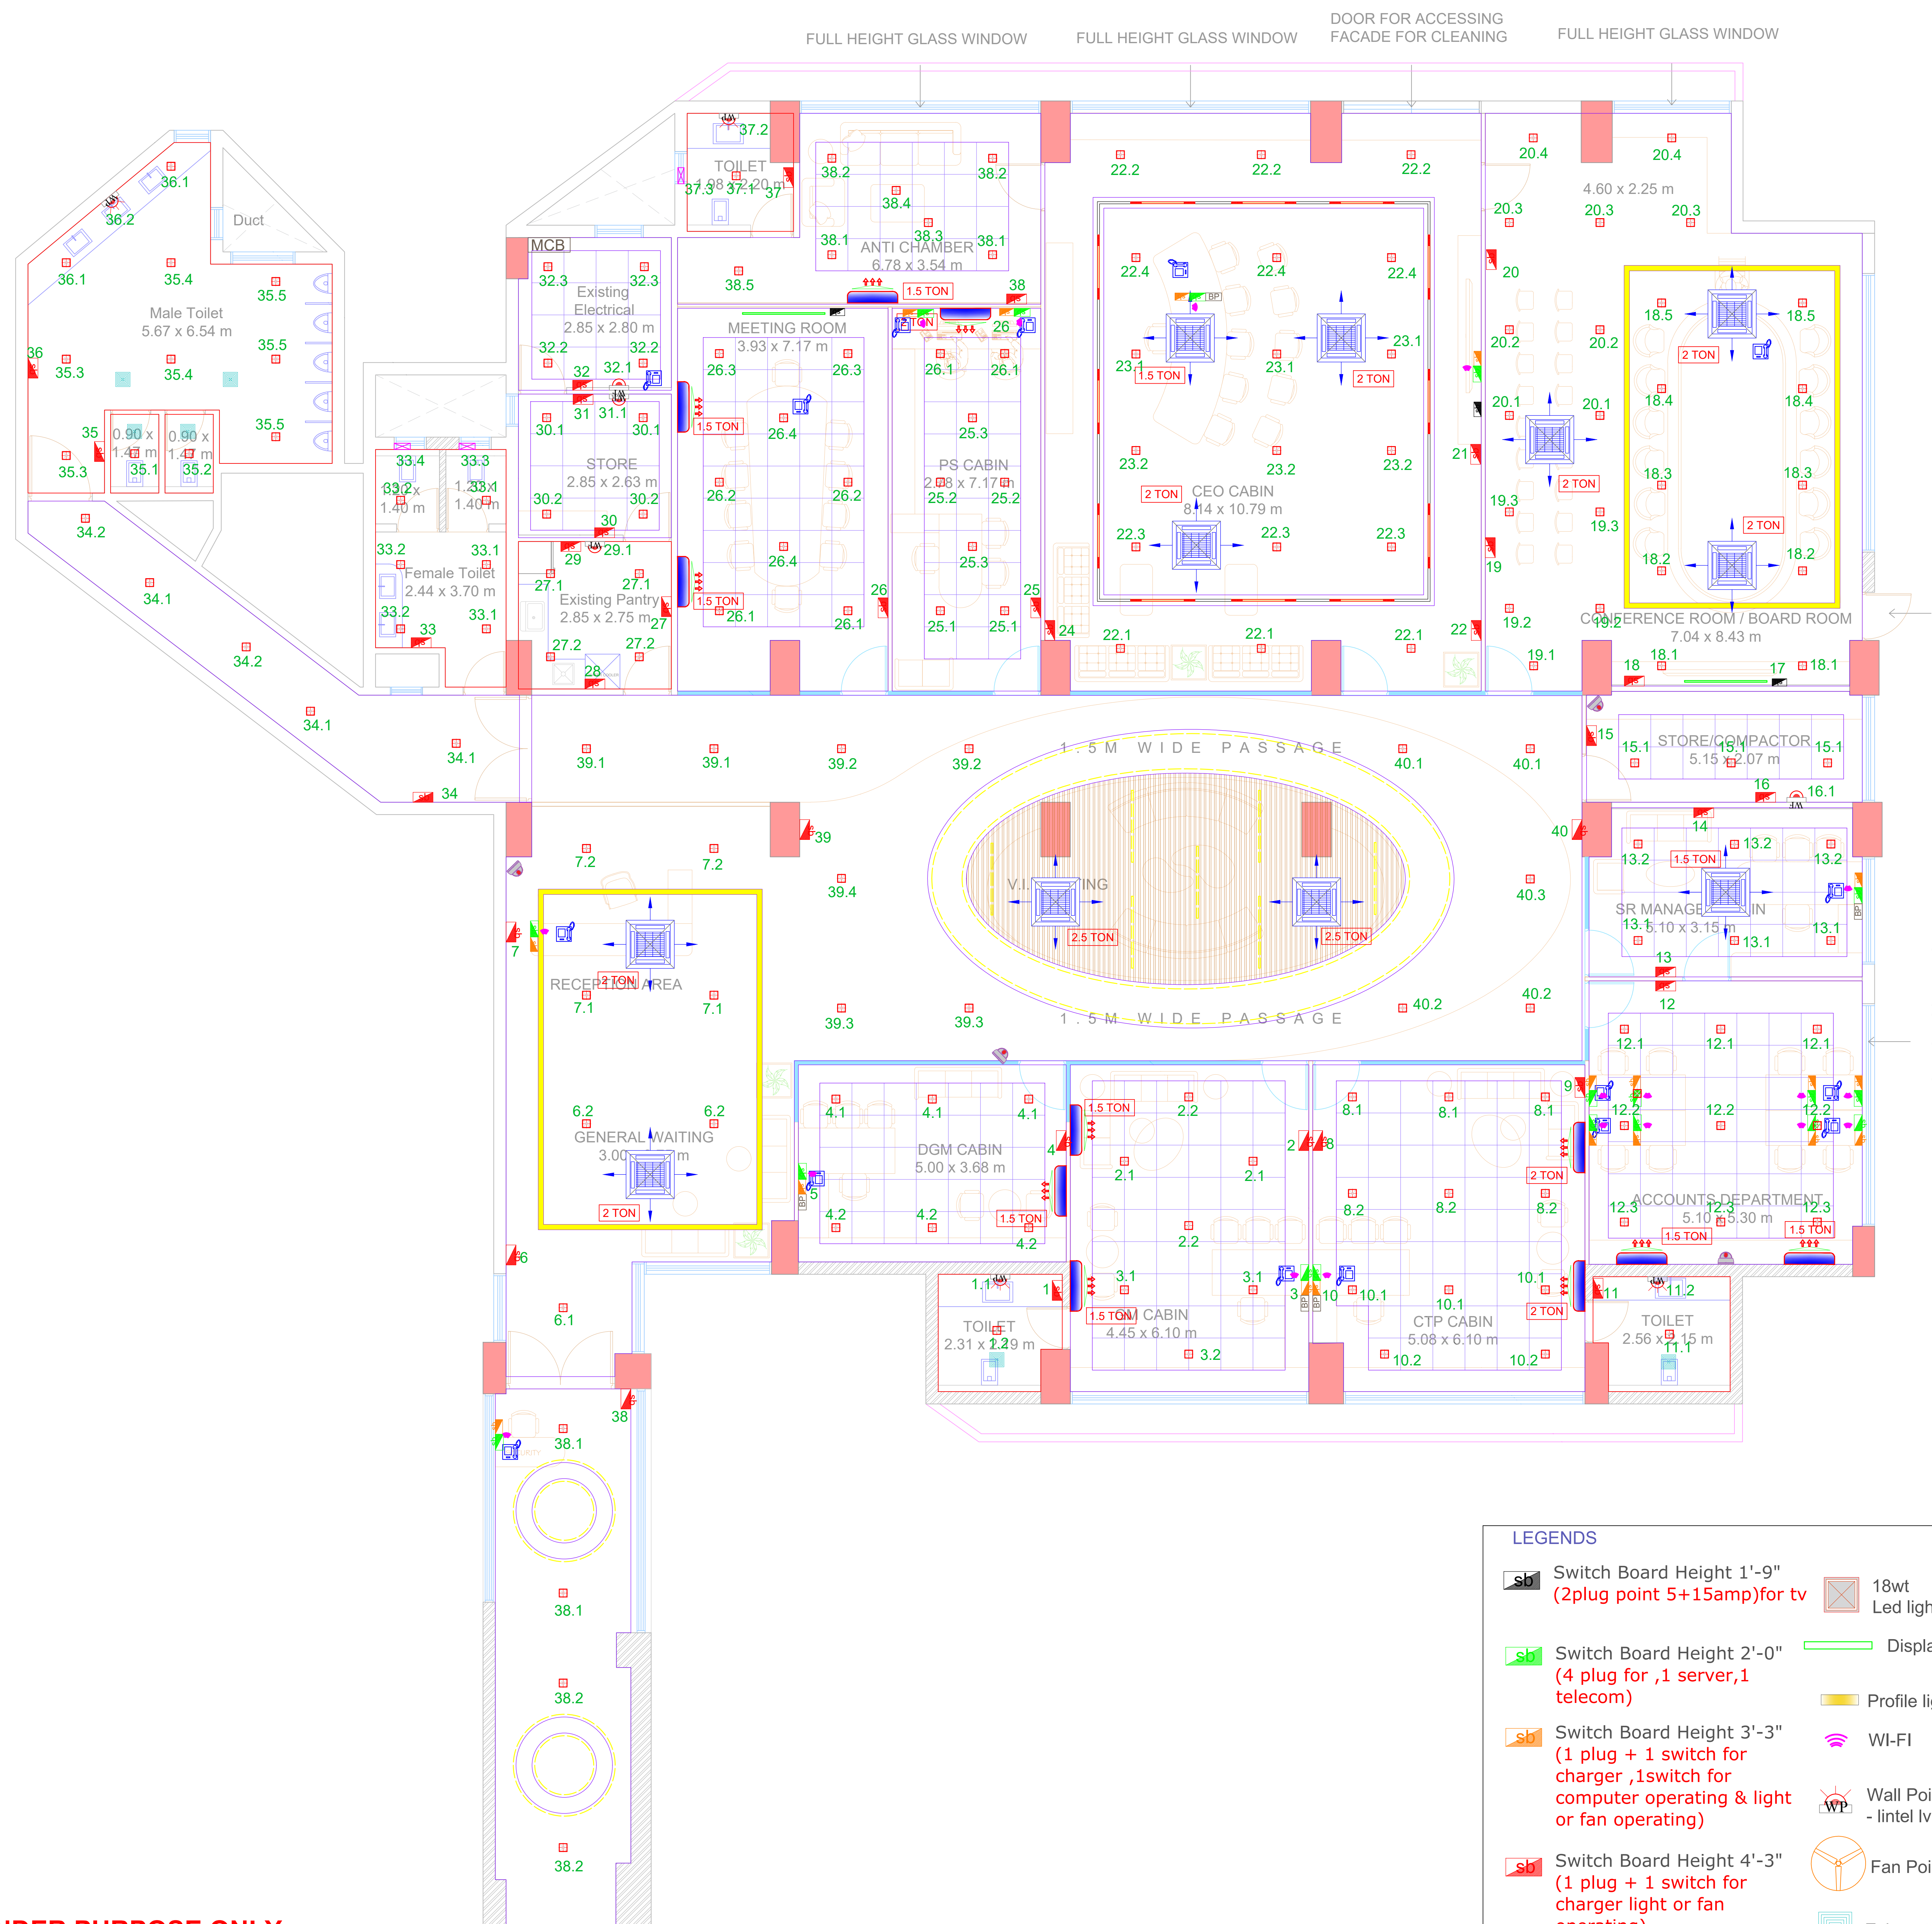

NOTE : FOR TENDER PURPOSE ONLY

LEGENDS

- Switch Board Height 1'-9" (2plug point 5+15amp)for tv
- Switch Board Height 2'-0" (4 plug for ,1 server,1 telecom)
- Switch Board Height 3'-3" (1 plug + 1 switch for charger ,1switch for computer operating & light or fan operating)
- Switch Board Height 4'-3" (1 plug + 1 switch for charger light or fan operating)
- 18wt Led light
- Display
- Profile light
- WI-FI
- Wall Point HT - intel lvl
- Fan Point
- Exhaust Fan
- Intercom
- A.C. POINT
- Wall fan HT - intel lvl
- MCB @ lvl 5'6"
- Bell Point HT.- 4'-3"

NO.	DESCRIPTION	DATE	B	C	E	PRINT	SIGN.
REVISION							

SIGN & STAMP:-

CLIENT : GIDB,Gandhinagar

PROJECT : GIDB,Gandhinagar

STAGE	DATE	SCALE
	19-10-2024	N.T.S.



DRAWING : **8th FLOOR ELECTRIC LAYOUT**

ARCHITECTS:

SARJAN ARCHITECTS
 & PROJECT CONSULTANTS

51, River Palace-A, Opp. Old Civil Court, Nanpura, Surat- 395001.
 E-Mail: sarjanarch.pc@gmail.com Web: www.sarjanarchitects.com
 Contact: +91-261-2476778/ 9879604444

8TH FLOOR ELECTRIC LAYOUT

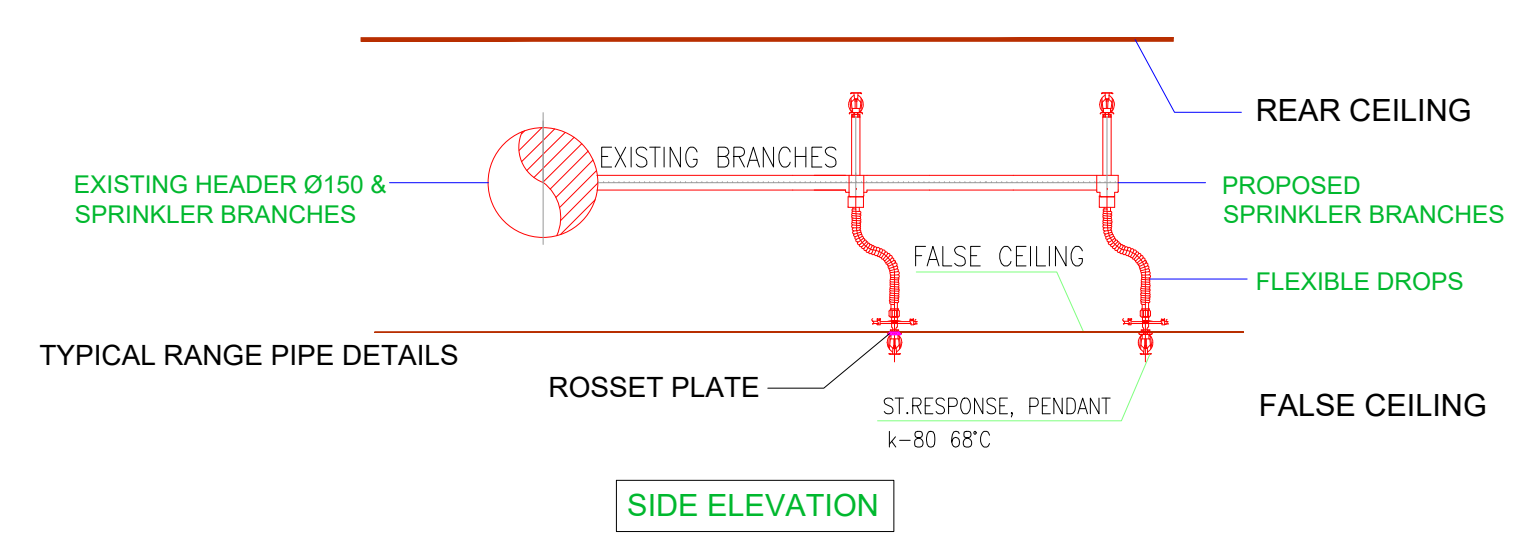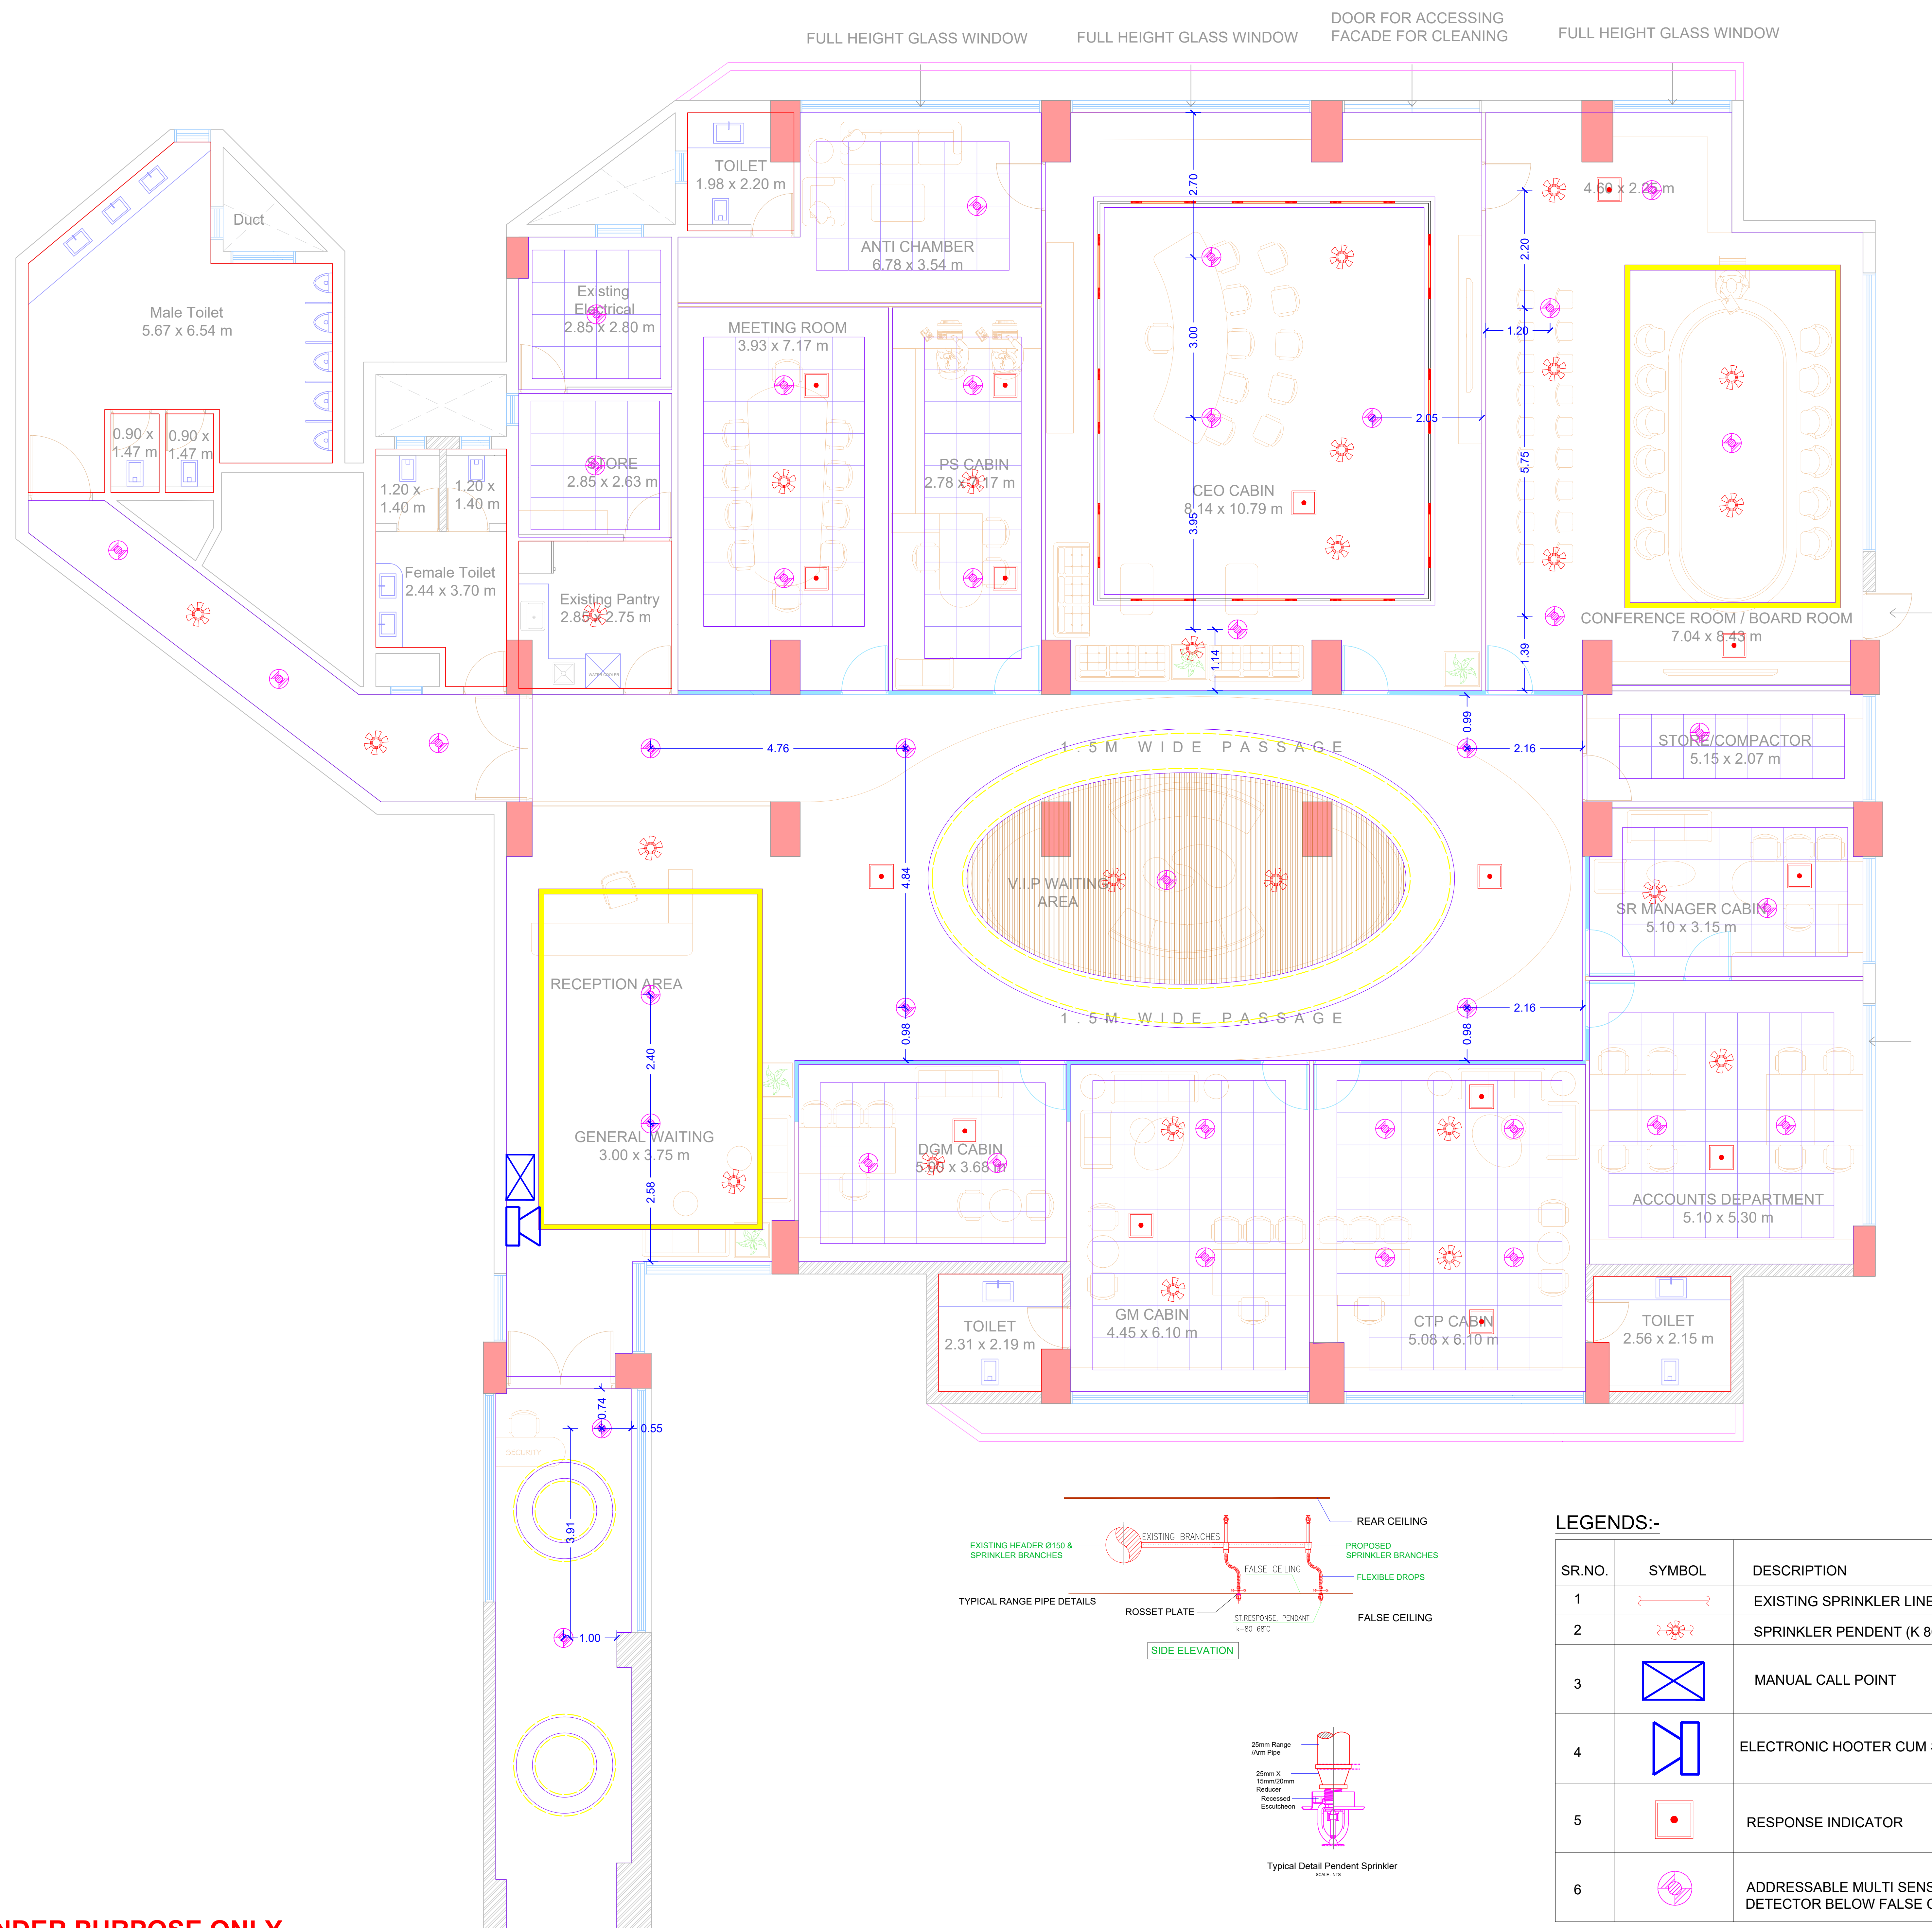

LEGENDS:-

SR.NO.	SYMBOL	DESCRIPTION	8th FLOOR QTY	MAKE
1		EXISTING SPRINKLER LINE / PIPE	LOT	JINDAL
2		SPRINKLER PENDENT (K 80/68°)	31 NOS	TYCO / HD
3		MANUAL CALL POINT	01 NOS	Honeywell Morley UL
4		ELECTRONIC HOOTER CUM STROBE	01 NOS	Honeywell Sys. Sensor
5		RESPONSE INDICATOR	09 NOS	Honeywell
6		ADDRESSABLE MULTI SENSOR DETECTOR BELOW FALSE CEILING	32 NOS	Honeywell Morley UL

NOTE : FOR TENDER PURPOSE ONLY

NO.	DESCRIPTION	DATE	PRINT	SIGN.

SIGN & STAMP:-

CLIENT : GIDB,Gandhinagar

PROJECT : GIDB,Gandhinagar


STAGE	DATE	SCALE
	19-10-2024	N.T.S.

DRAWING : **8th FLOOR ELECTRIC LAYOUT**

ARCHITECTS:

SARJAN ARCHITECTS
 & PROJECT CONSULTANTS
 51, River Palace- A, Opp. Old Civil Court, Nanpura, Surat- 395001.
 E-Mail: sarjanarch_pc@gmail.com Web: www.sarjanarchitects.com
 Contact: +91-261-2476778 / 9879604444

8TH FLOOR FLOORING LAYOUT

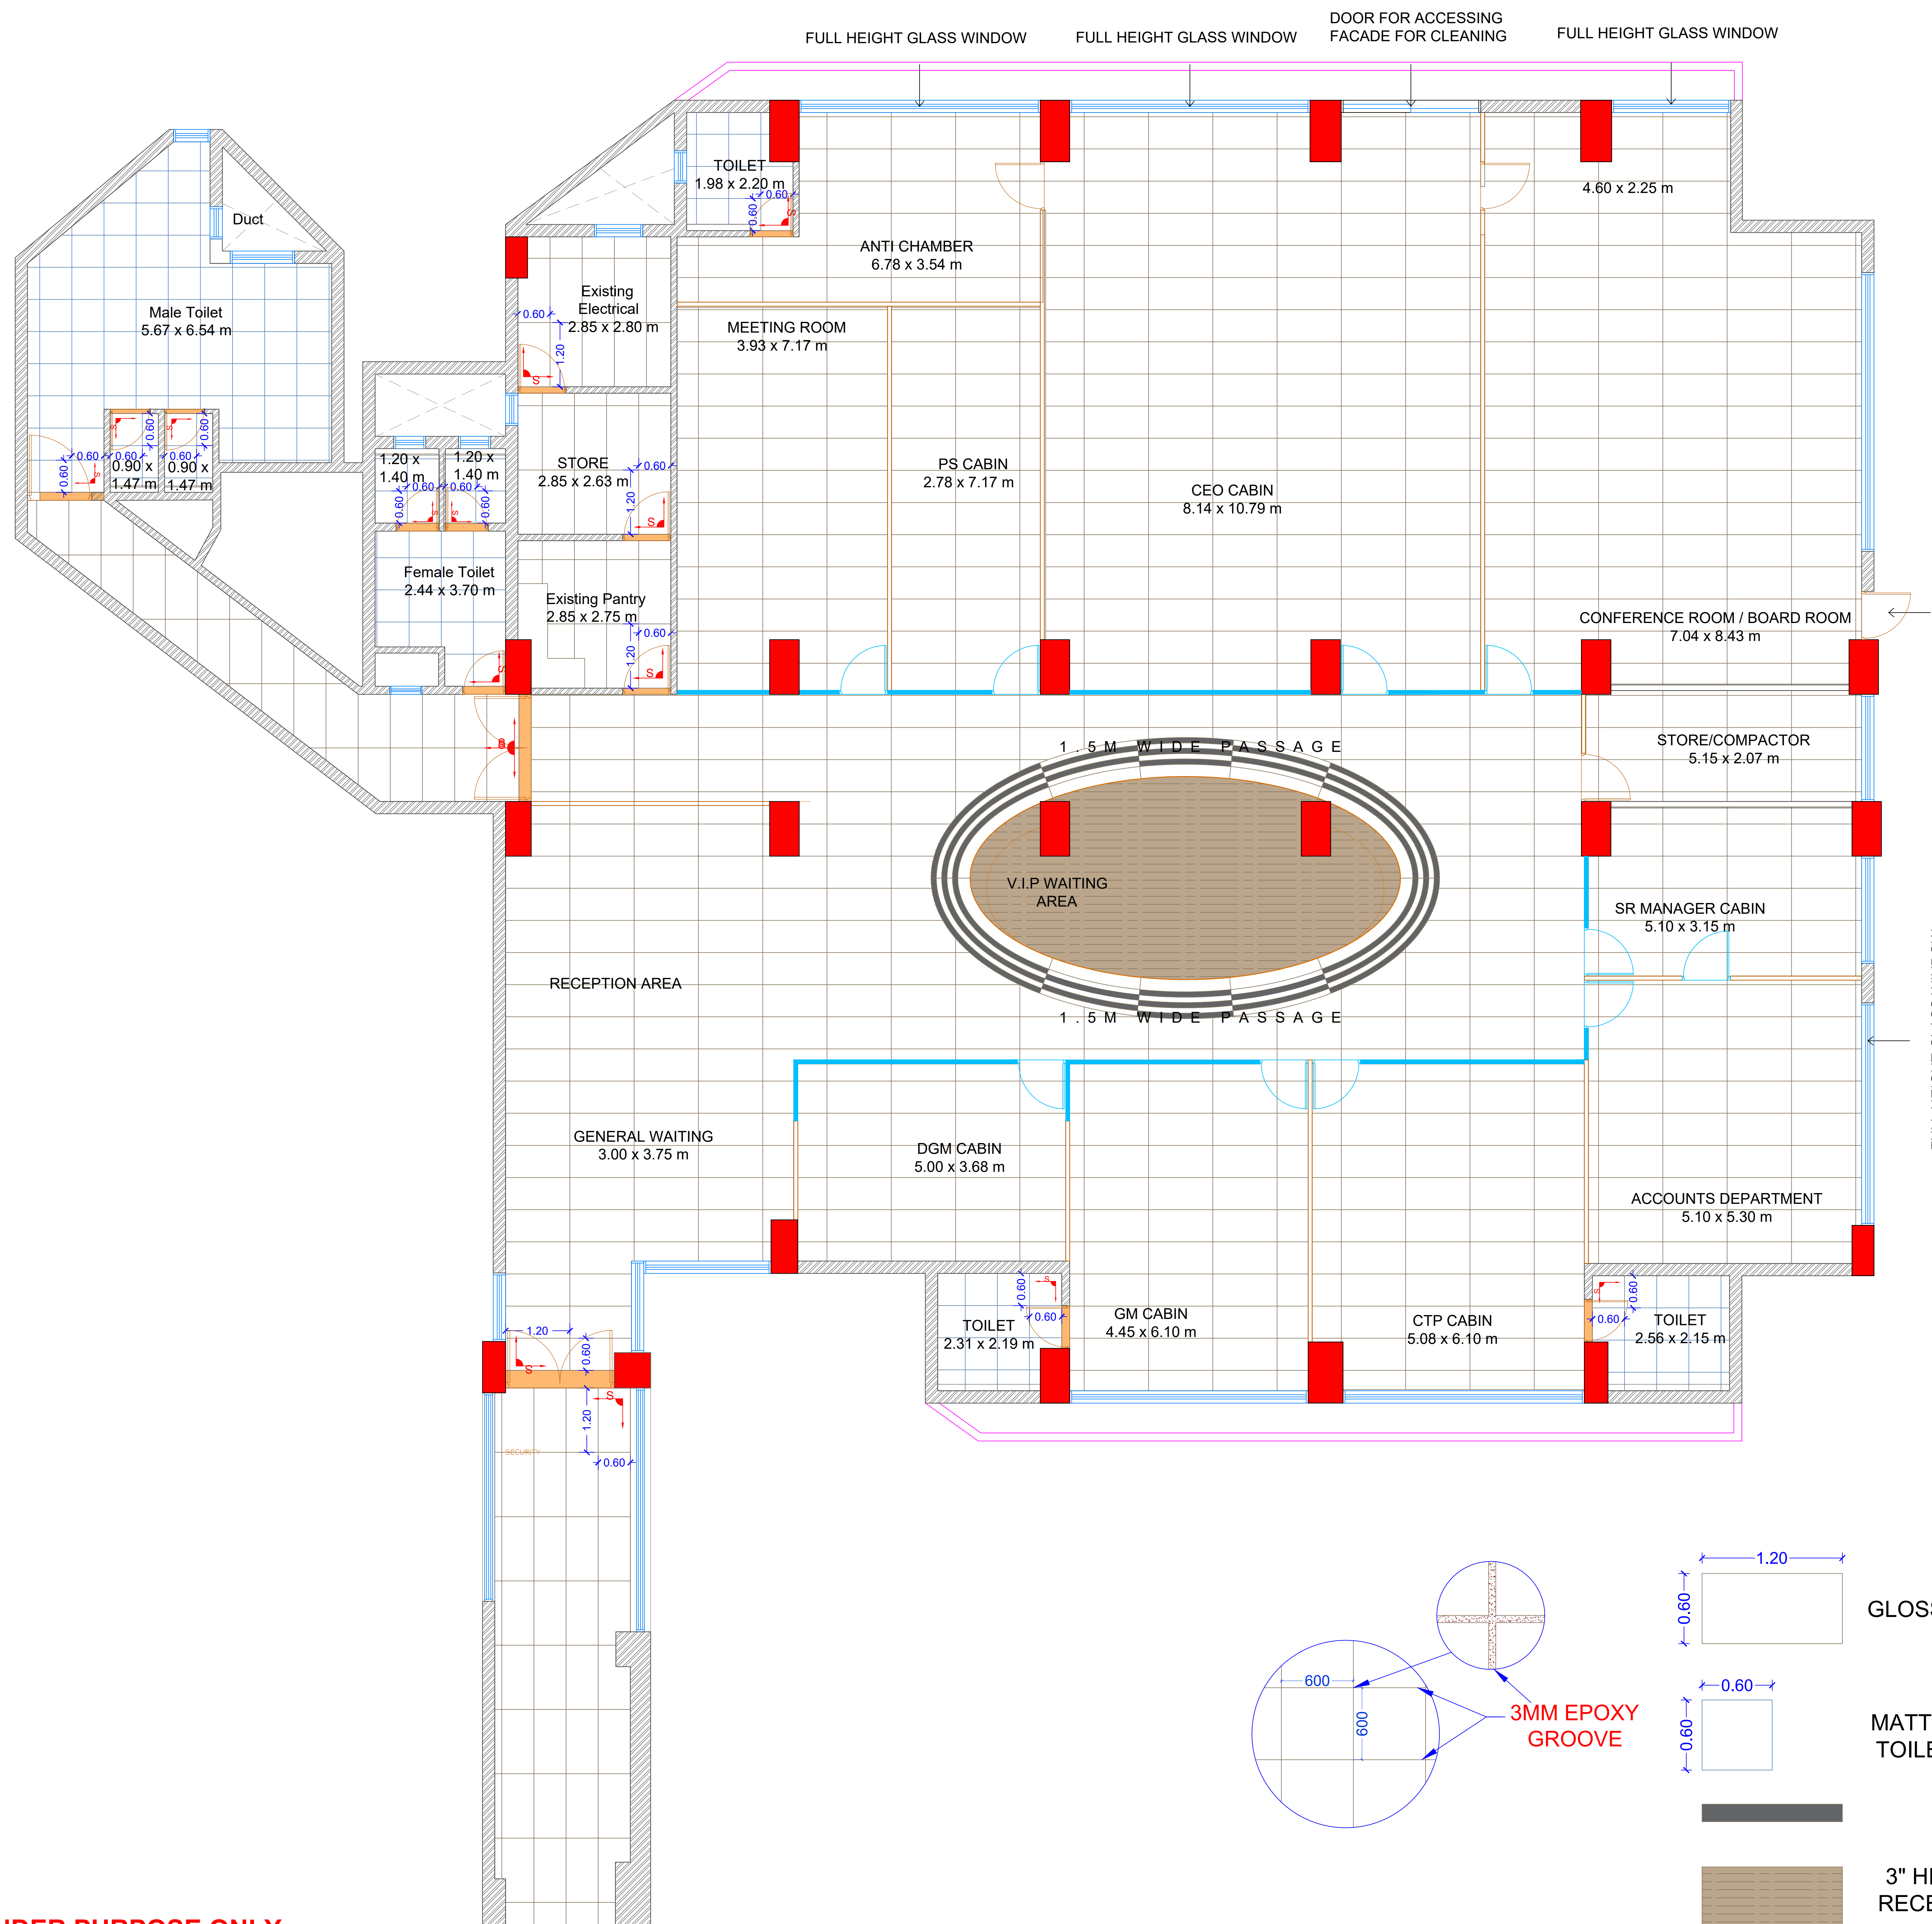

NOTE : FOR TENDER PURPOSE ONLY

R0	DESCRIPTION	DATE	B	C	E
NO.			PRINT	SIGN.	

REVISION

SIGN & STAMP:-

CLIENT : GIDB,Gandhinagar

PROJECT : GIDB,Gandhinagar

STAGE	DATE	SCALE
	19-10-2024	N.T.S.


DRAWING : **8th FLOOR FLOORING LAYOUT**

ARCHITECTS:



SARJAN ARCHITECTS & PROJECT CONSULTANTS
 51, River Palace-A, Opp. Old Civil Court, Nanpura, Surat- 395001.
 E-Mail: sarjanarch.pc@gmail.com Web: www.sarjanarchitects.com
 Contact: +91-261-2476778/ 9879604444

8TH FLOOR LAYOUT

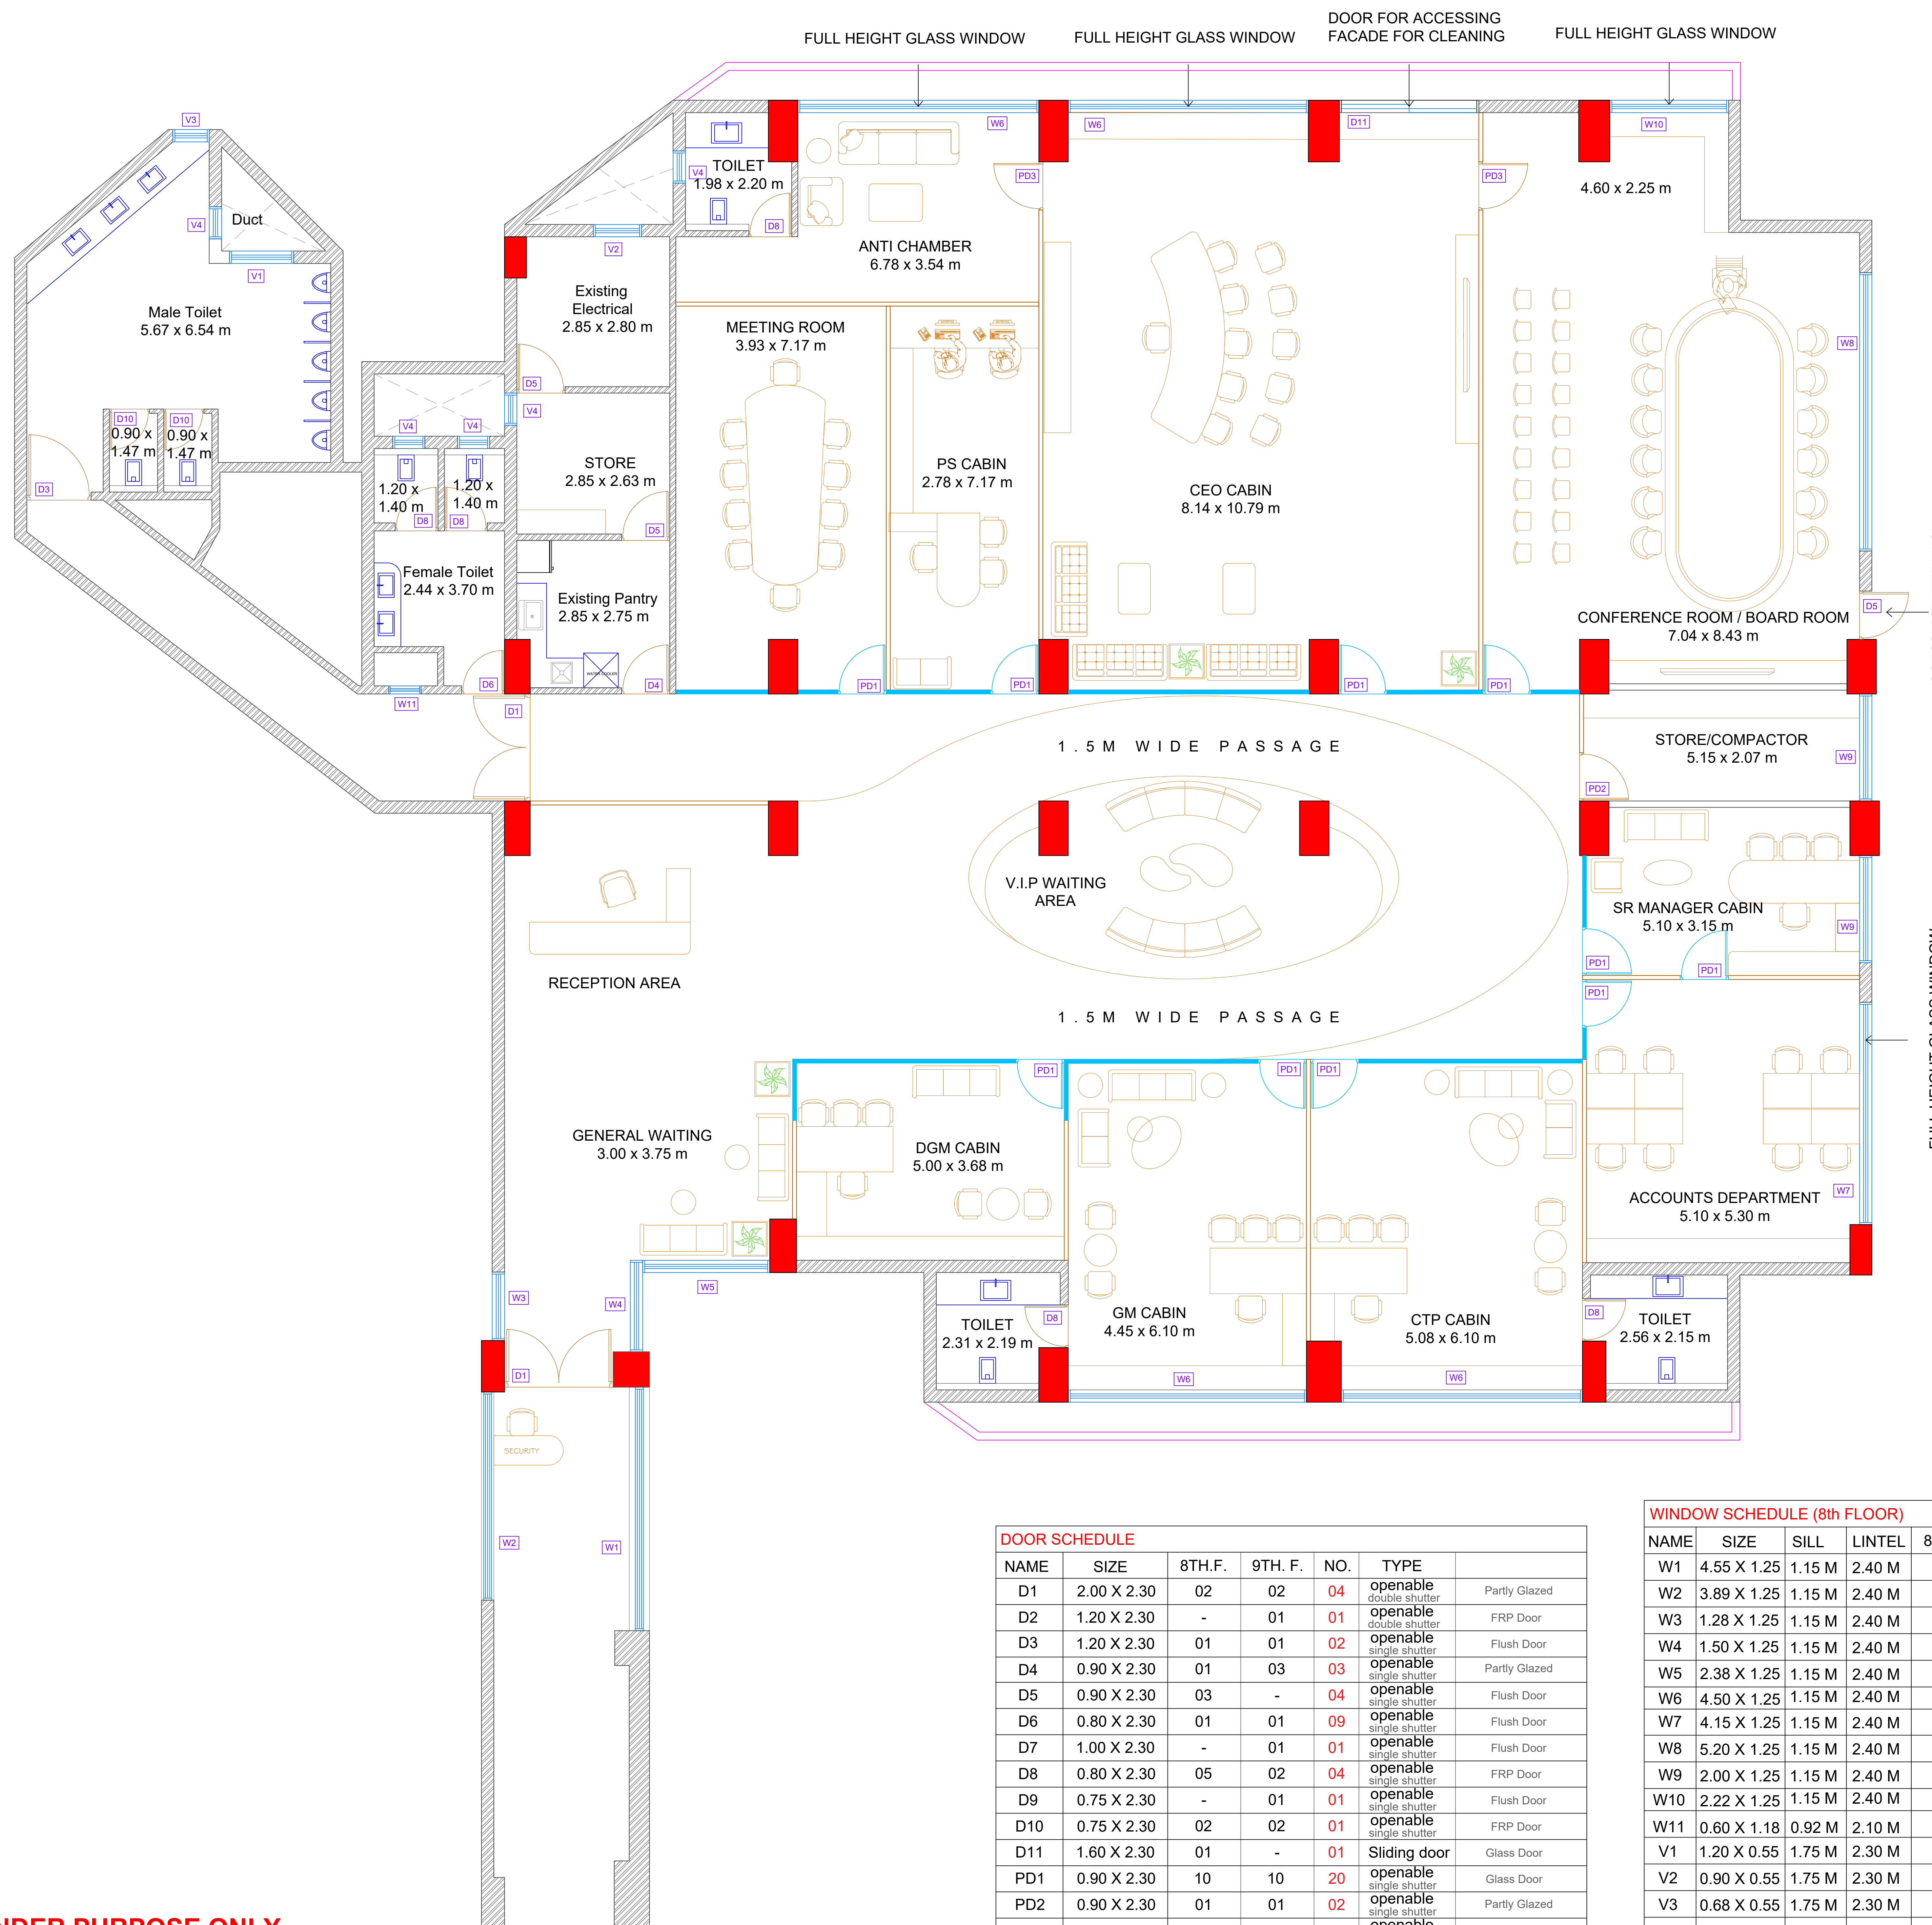

DOOR SCHEDULE

NAME	SIZE	8TH.F.	9TH. F.	NO.	TYPE	
D1	2.00 X 2.30	02	02	04	openable double shutter	Partly Glazed
D2	1.20 X 2.30	-	01	01	openable double shutter	FRP Door
D3	1.20 X 2.30	01	01	02	openable single shutter	Flush Door
D4	0.90 X 2.30	01	03	03	openable single shutter	Partly Glazed
D5	0.90 X 2.30	03	-	04	openable single shutter	Flush Door
D6	0.80 X 2.30	01	01	09	openable single shutter	Flush Door
D7	1.00 X 2.30	-	01	01	openable single shutter	Flush Door
D8	0.80 X 2.30	05	02	04	openable single shutter	FRP Door
D9	0.75 X 2.30	-	01	01	openable single shutter	Flush Door
D10	0.75 X 2.30	02	02	01	openable single shutter	FRP Door
D11	1.60 X 2.30	01	-	01	Sliding door	Glass Door
PD1	0.90 X 2.30	10	10	20	openable single shutter	Glass Door
PD2	0.90 X 2.30	01	01	02	openable single shutter	Partly Glazed
PD3	0.90 X 2.30	02	-	03	openable single shutter	Flush Door

WINDOW SCHEDULE (8th FLOOR)

NAME	SIZE	SILL	LINTEL	8TH.F.	TYPE
W1	4.55 X 1.25	1.15 M	2.40 M	01	4 track sliding
W2	3.89 X 1.25	1.15 M	2.40 M	01	4 track sliding
W3	1.28 X 1.25	1.15 M	2.40 M	01	3 track sliding
W4	1.50 X 1.25	1.15 M	2.40 M	01	3 track sliding
W5	2.38 X 1.25	1.15 M	2.40 M	01	4 track sliding
W6	4.50 X 1.25	1.15 M	2.40 M	02	4 track sliding
W7	4.15 X 1.25	1.15 M	2.40 M	01	4 track sliding
W8	5.20 X 1.25	1.15 M	2.40 M	01	4 track sliding
W9	2.00 X 1.25	1.15 M	2.40 M	02	4 track sliding
W10	2.22 X 1.25	1.15 M	2.40 M	01	4 track sliding
W11	0.60 X 1.18	0.92 M	2.10 M	01	Openable
V1	1.20 X 0.55	1.75 M	2.30 M	01	louvers with exhaust fan
V2	0.90 X 0.55	1.75 M	2.30 M	01	louvers with exhaust fan
V3	0.68 X 0.55	1.75 M	2.30 M	01	louvers with exhaust fan + fix glass
V4	0.60 X 0.55	1.75 M	2.30 M	05	louvers with exhaust fan

NOTE : FOR TENDER PURPOSE ONLY

NO.	DESCRIPTION	DATE	B	C	E	PRINT	SIGN.
REVISION							

SIGN & STAMP:-

CLIENT : GIDB,Gandhinagar

PROJECT : GIDB,Gandhinagar


STAGE	DATE	SCALE
	10-10-2024	N.T.S.

DRAWING : 8th FLOOR LAYOUT

ARCHITECTS:

SARJAN ARCHITECTS & PROJECT CONSULTANTS

51, River Palace-A, Opp. Old Civil Court, Nanpara, Surat- 395001.
E-Mail: sarjanarch.pc@gmail.com Web: www.sarjanarchitects.com
Contact: +91-261-2476778/ 9879604444

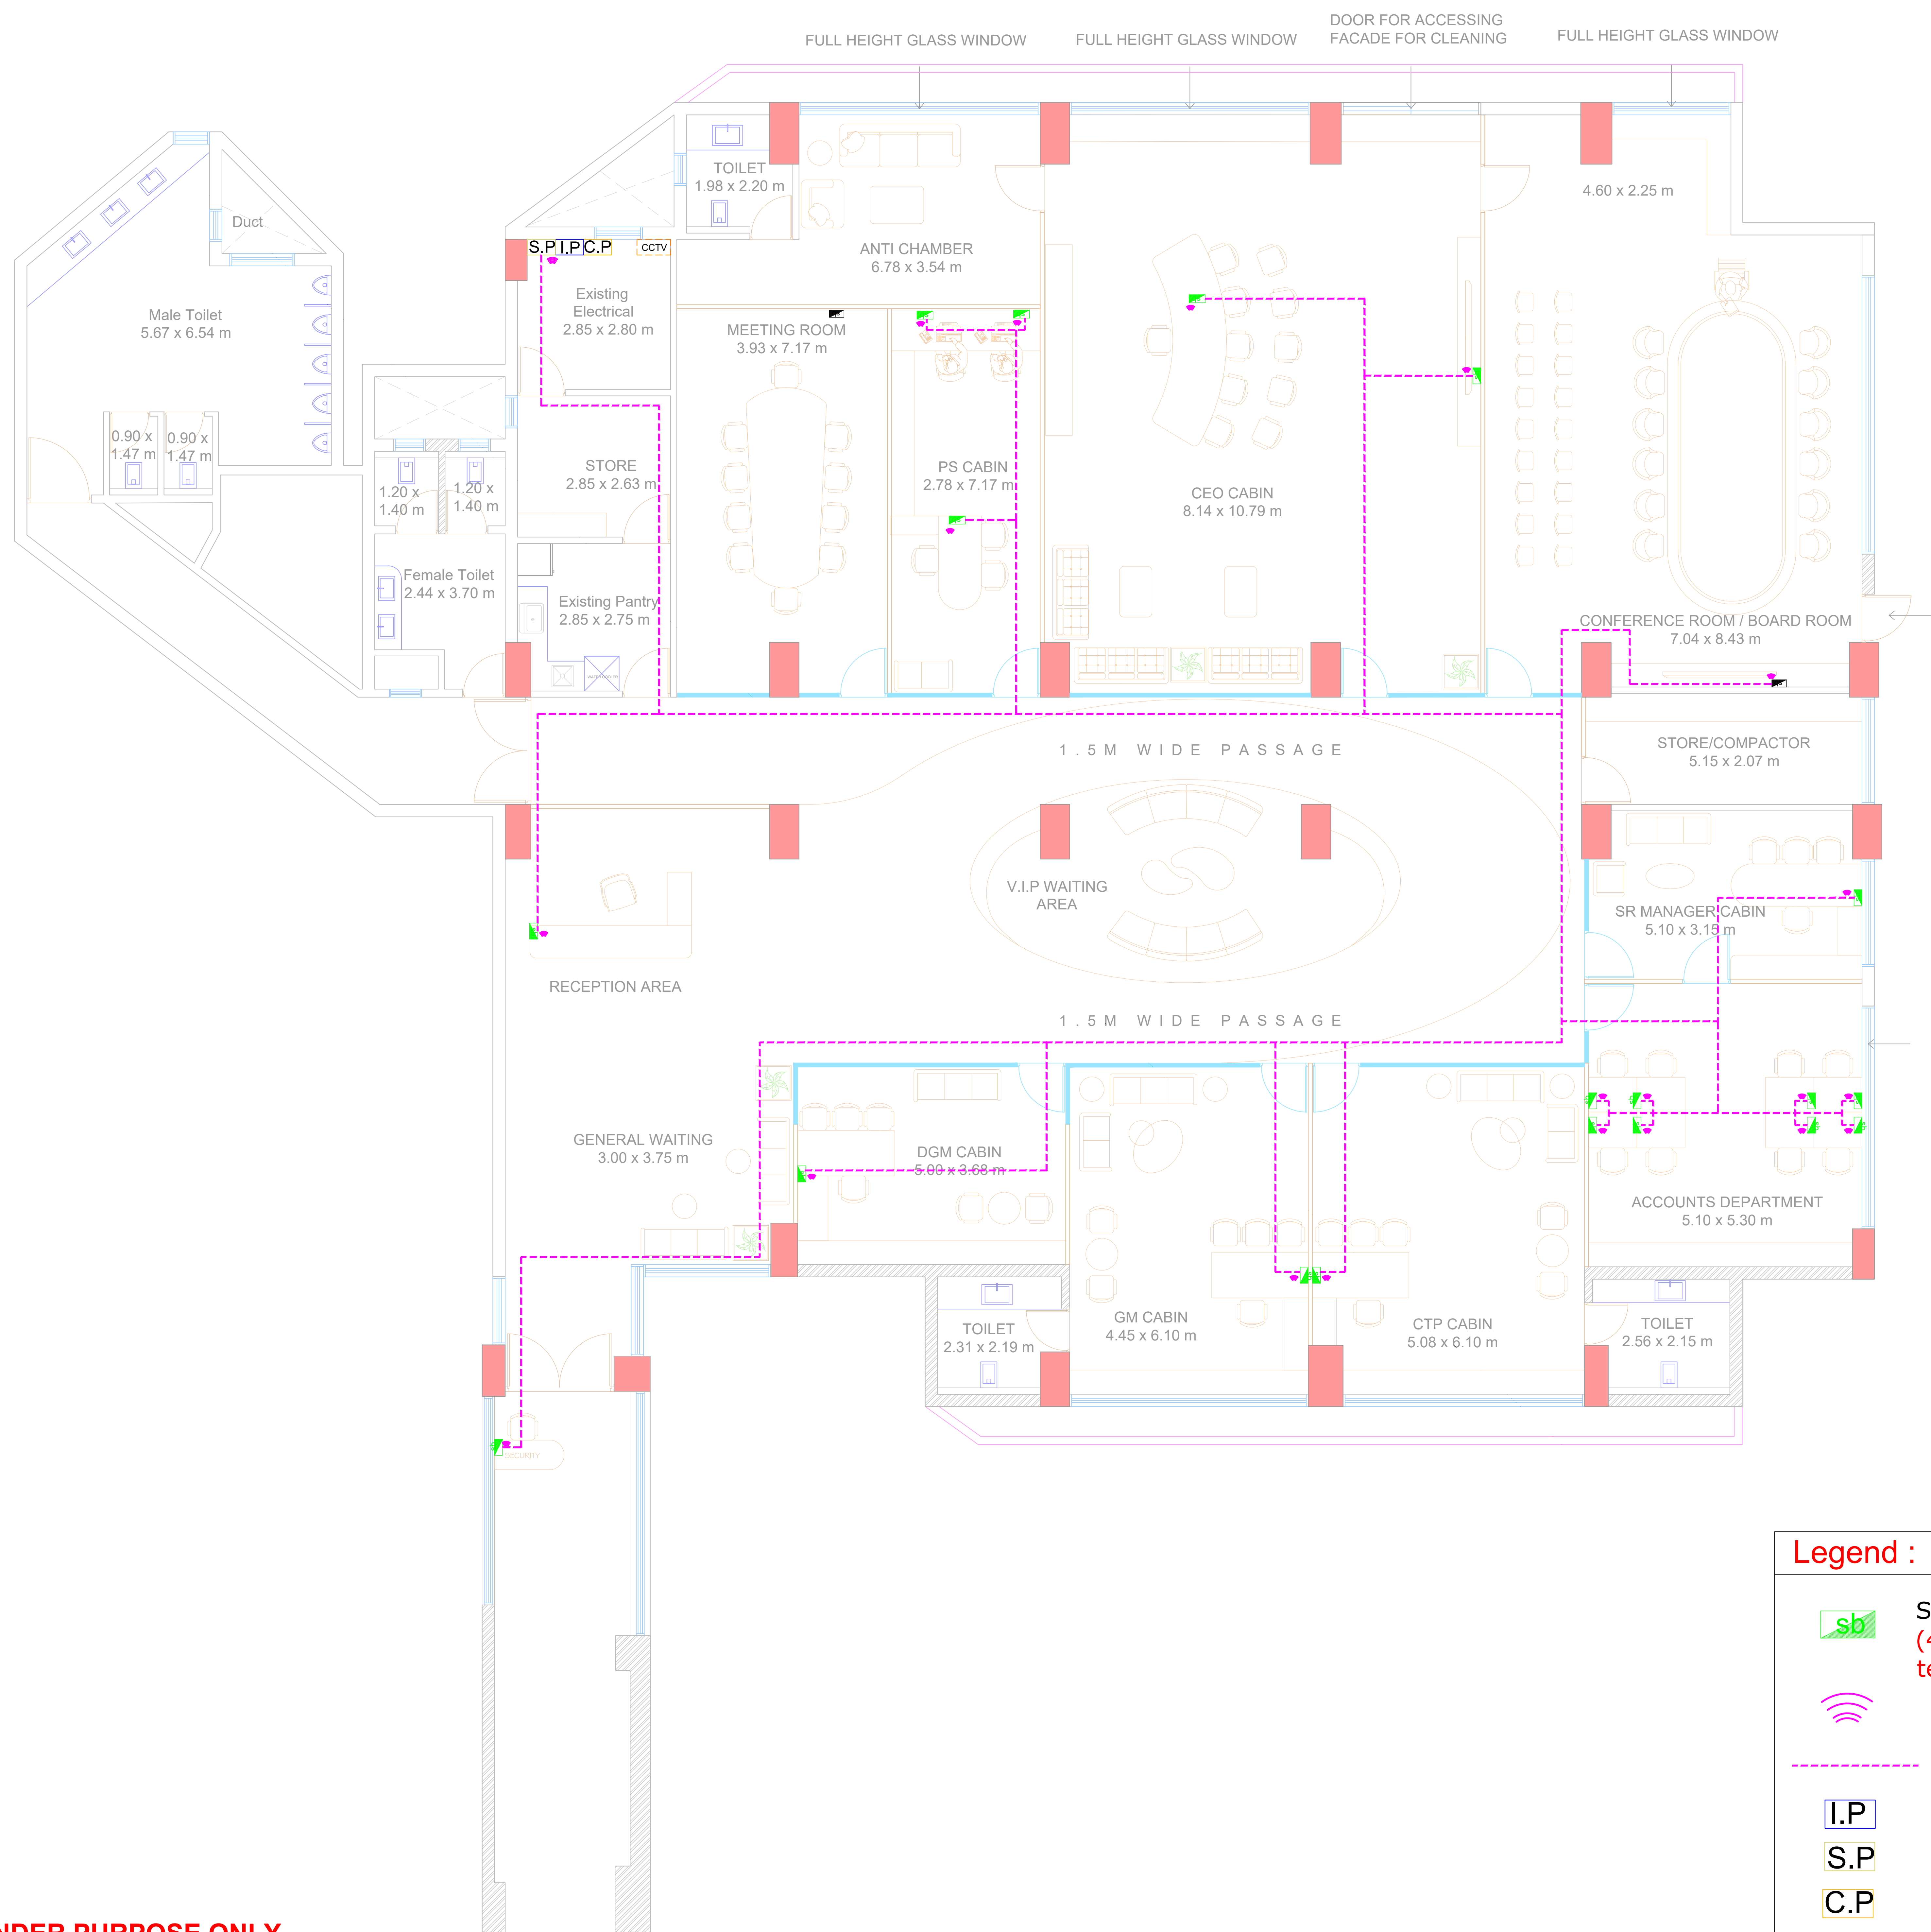

NOTE : FOR TENDER PURPOSE ONLY

Legend :

- Switch Board Ht.2'-0" (4 plug for ,1 server,1 telecom)
- WI-FI
- SERVER LINE
- INTERCOM PANEL
- SERVER PANEL
- COMPUTER PANEL

NO.	DESCRIPTION	DATE	B	C	E	PRINT	SIGN.
REVISION							

SIGN & STAMP:-

CLIENT : GIDB,Gandhinagar

PROJECT : GIDB,Gandhinagar


STAGE	DATE	SCALE
	19-10-2024	N.T.S.

DRAWING : 8th FLOOR SERVER LAYOUT

ARCHITECTS:




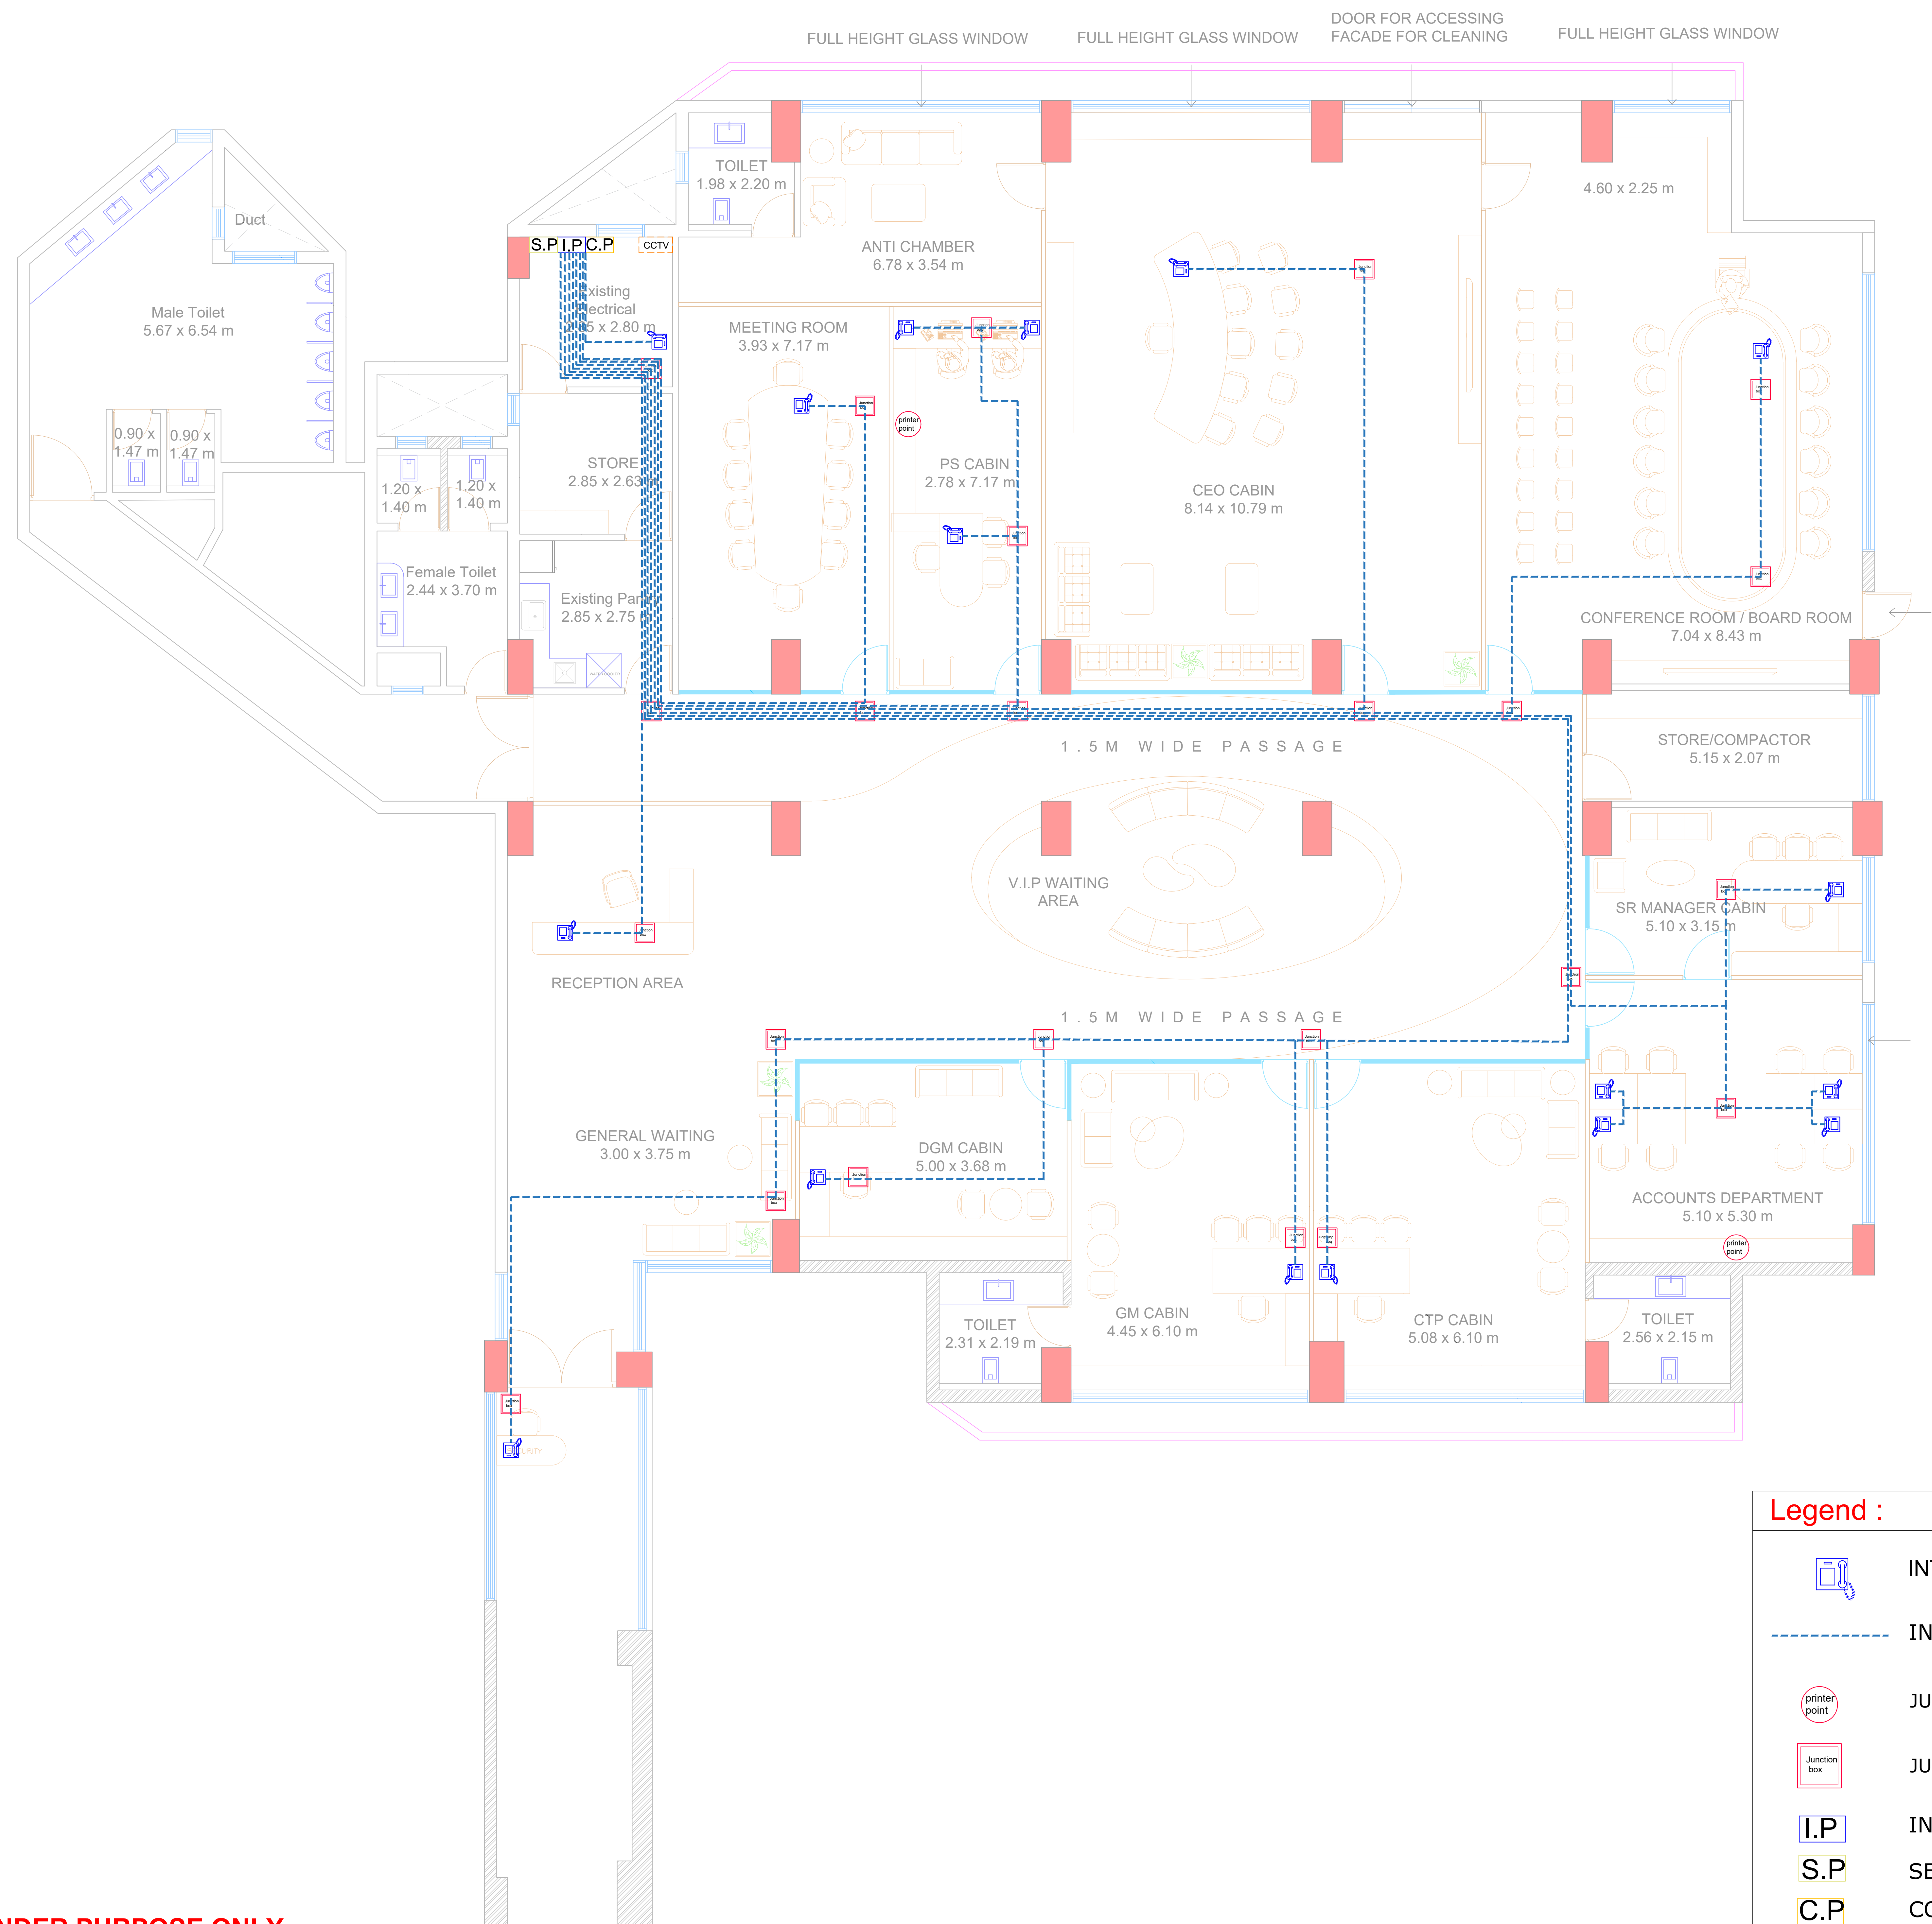



SARJAN ARCHITECTS & PROJECT CONSULTANTS
 51, River Palace- A, Opp. Old Civil Court, Nanpura, Surat- 395001.
 E-Mail: sarjanarch_pc@gmail.com Web: www.sarjanarchitects.com
 Contact: +91-261-2476778/ 9879604444

8TH FLOOR TELECOM LAYOUT

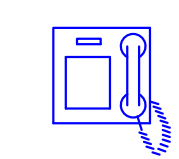

NOTE : FOR TENDER PURPOSE ONLY

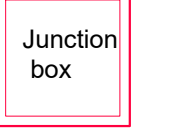Legend :

-  INTERCOM POINT
-  INTERCOM LINE
-  JUNCTION BOX
-  JUNCTION BOX
-  INTERCOM PANEL
-  SERVER PANEL
-  COMPUTER PANEL

R0	NO.	DESCRIPTION	DATE	B	C	E	PRINT	SIGN.

REVISION

SIGN & STAMP:-

CLIENT : GIDB,Gandhinagar
PROJECT : GIDB,Gandhinagar

STAGE	DATE	SCALE
	19-10-2024	N.T.S.

DRAWING : **8th FLOOR TELECOM LAYOUT**

ARCHITECTS:



SARJAN ARCHITECTS
— & PROJECT CONSULTANTS —
51, River Palace-A, Opp. Old Civil Court, Nianpura, Surat- 395001.
E-Mail: sarjanarch_pc@gmail.com Web: www.sarjanarchitects.com
Contact: +91-261-2476778/ 9879604444