







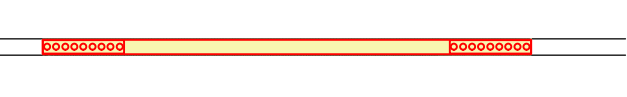


9TH FLOOR CEILING LAYOUT

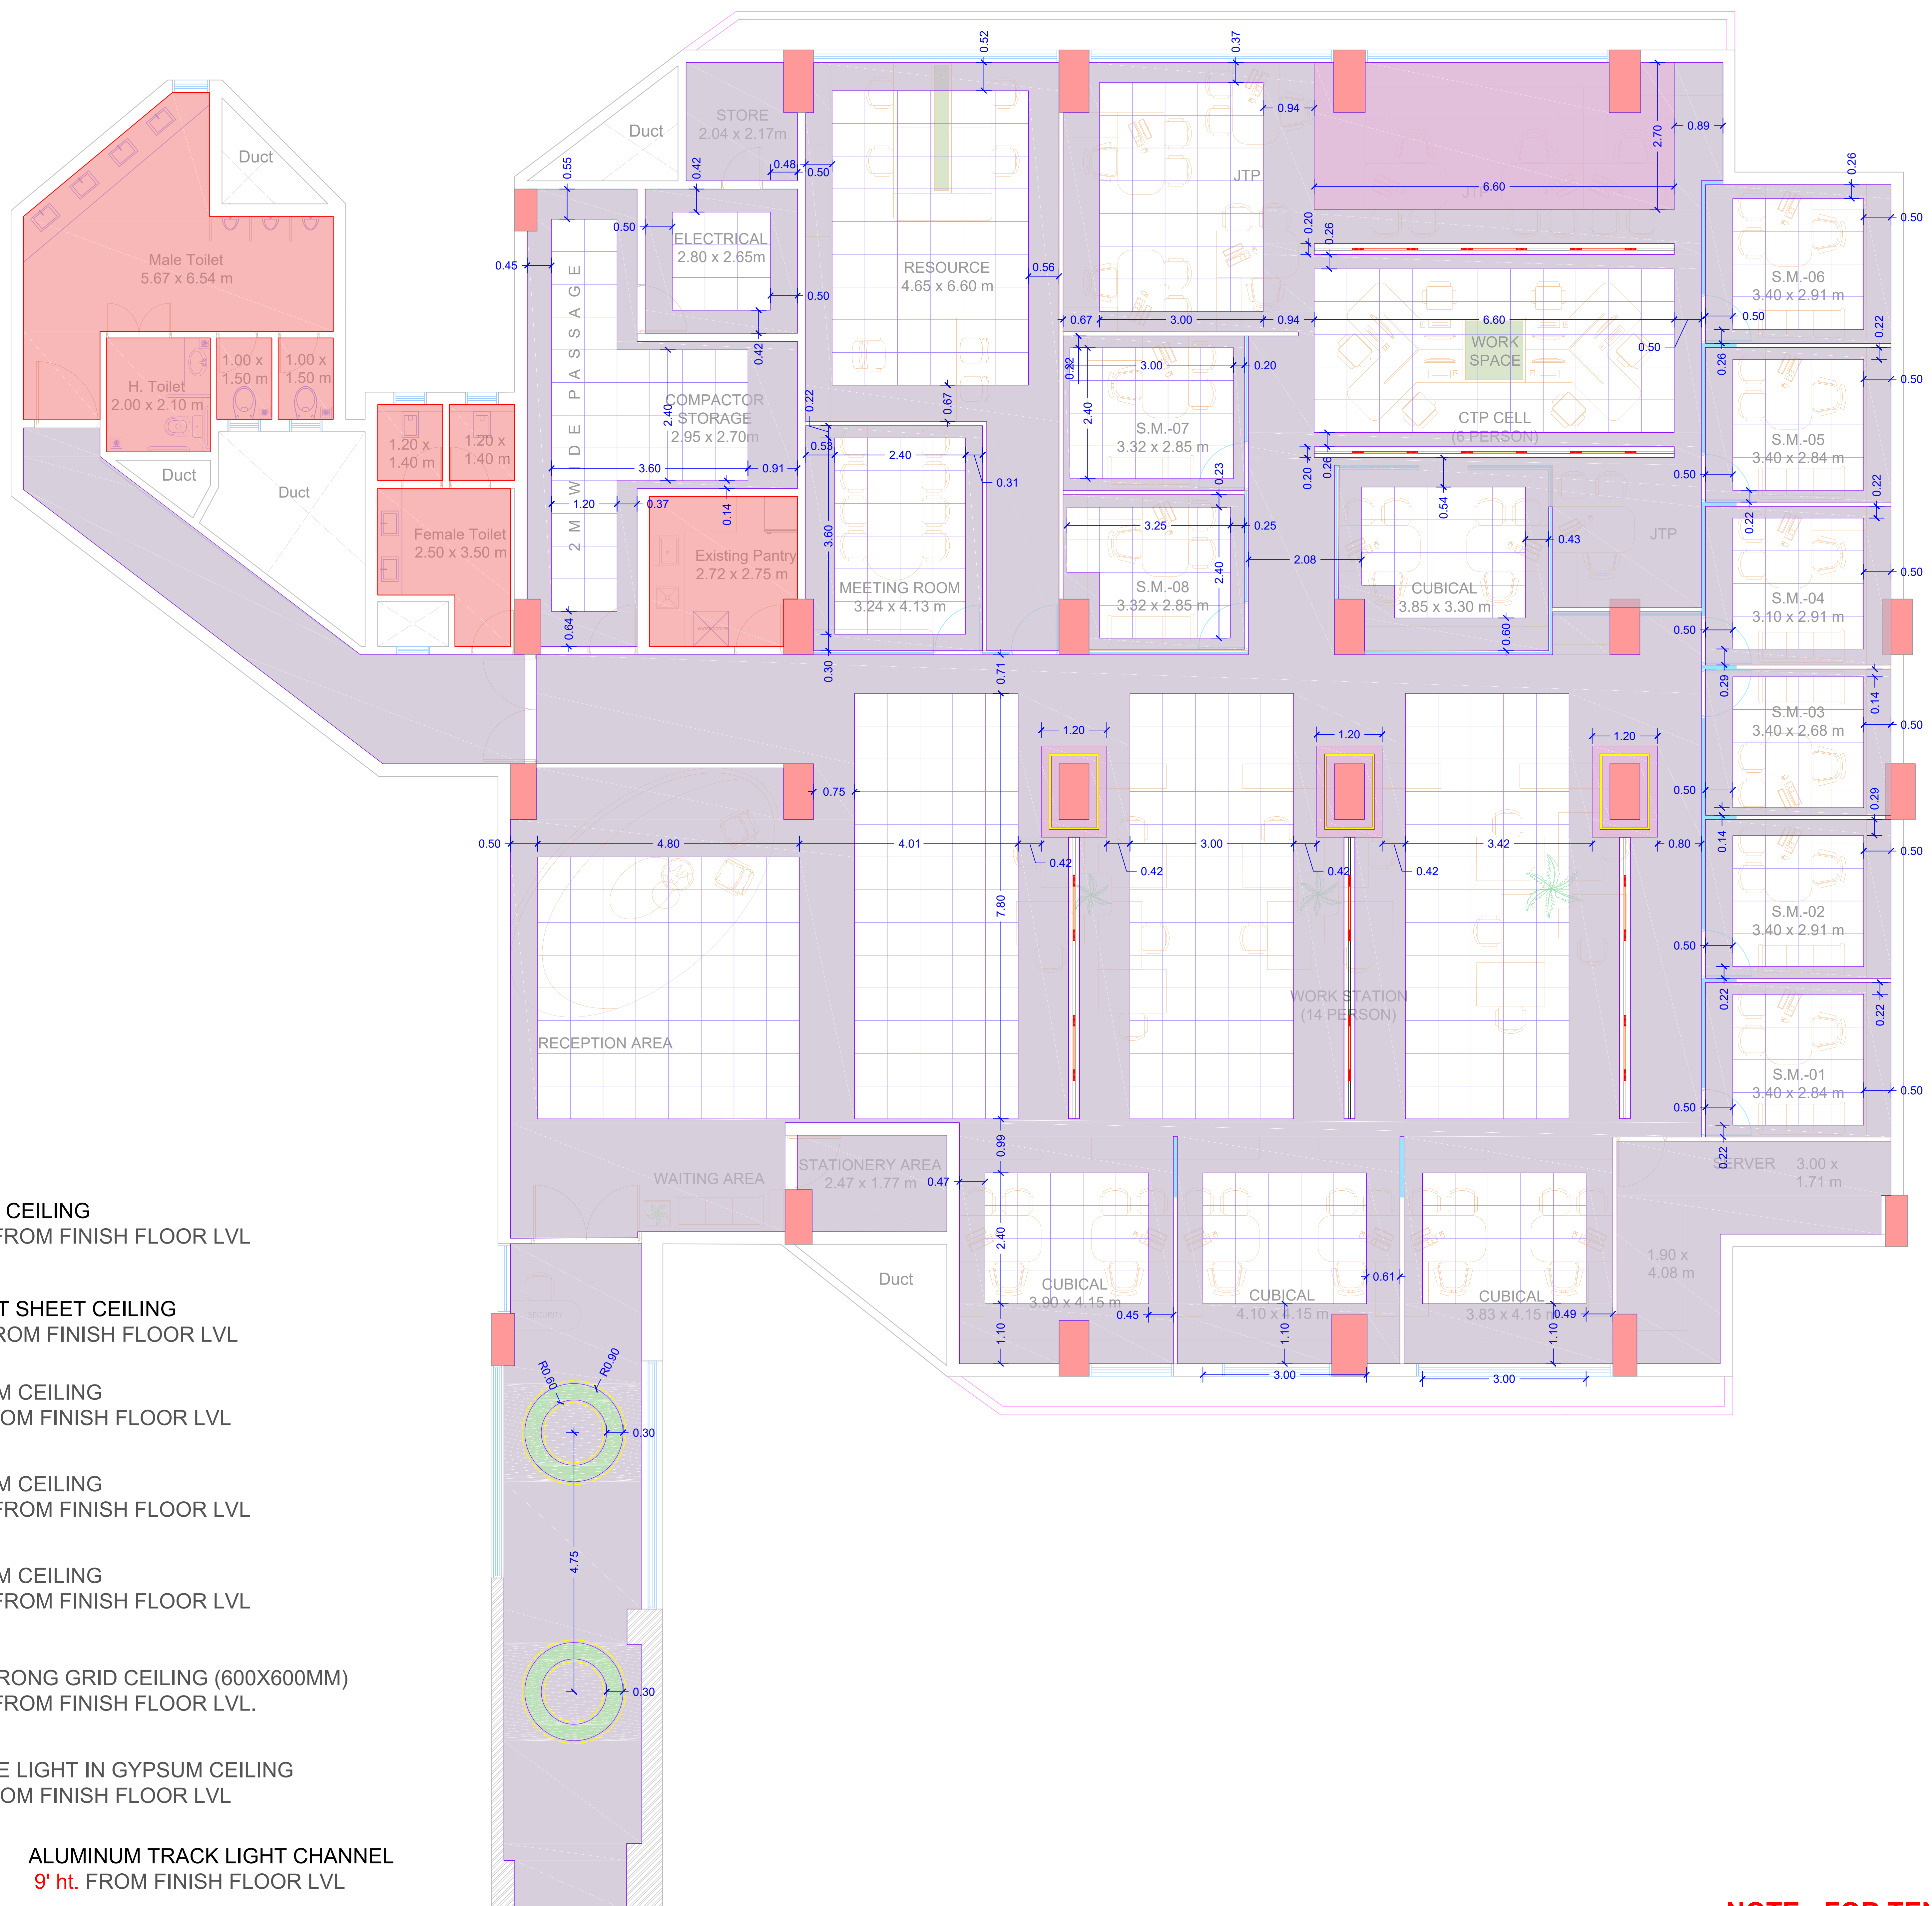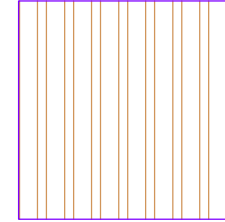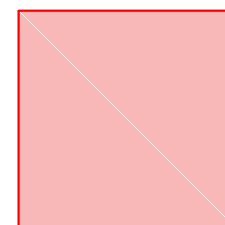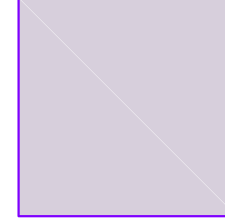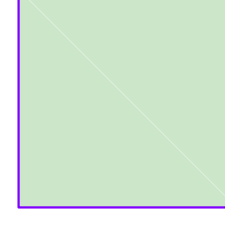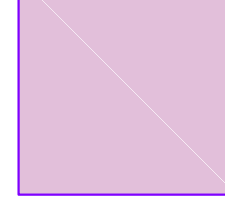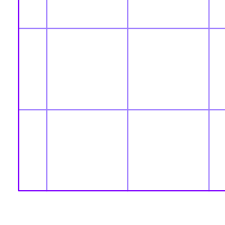

-  **BAFFLE CEILING**  
9'6" ht. FROM FINISH FLOOR LVL
-  **CEMENT SHEET CEILING**  
9' ht. FROM FINISH FLOOR LVL
-  **GYPSUM CEILING**  
9' ht. FROM FINISH FLOOR LVL
-  **GYPSUM CEILING**  
9'6" ht. FROM FINISH FLOOR LVL
-  **GYPSUM CEILING**  
8'7" ht. FROM FINISH FLOOR LVL
-  **ARMSTRONG GRID CEILING (600X600MM)**  
9'6" ht. FROM FINISH FLOOR LVL.
-  **PROFILE LIGHT IN GYPSUM CEILING**  
9' ht. FROM FINISH FLOOR LVL
-  **ALUMINUM TRACK LIGHT CHANNEL**  
9' ht. FROM FINISH FLOOR LVL

R0	DESCRIPTION	DATE	B	C	E
NO.			PRINT		SIGN.

REVISION


SIGN & STAMP:-

CLIENT : GIDB,Gandhinagar

PROJECT : GIDB,Gandhinagar

STAGE	DATE	SCALE
	19-10-2024	N.T.S.

DRAWING : 9th FLOOR CEILING LAYOUT

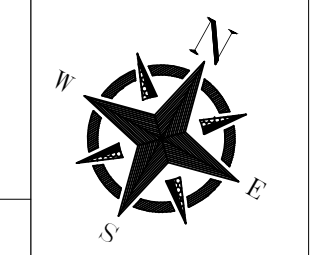


ARCHITECTS:  
  
**SARJAN ARCHITECTS**  
 & PROJECT CONSULTANTS  
 51, River Palace-A, Opp. Old Civil Court, Nanpura, Surat- 395001.  
 E-Mail: sarjanarch\_pj@gmail.com Web: www.sarjanarchitects.com  
 Contact: +91-261-2476778/ 9879604444

**NOTE : FOR TENDER PURPOSE ONLY**



9TH FLOOR ELECTRIC LAYOUT

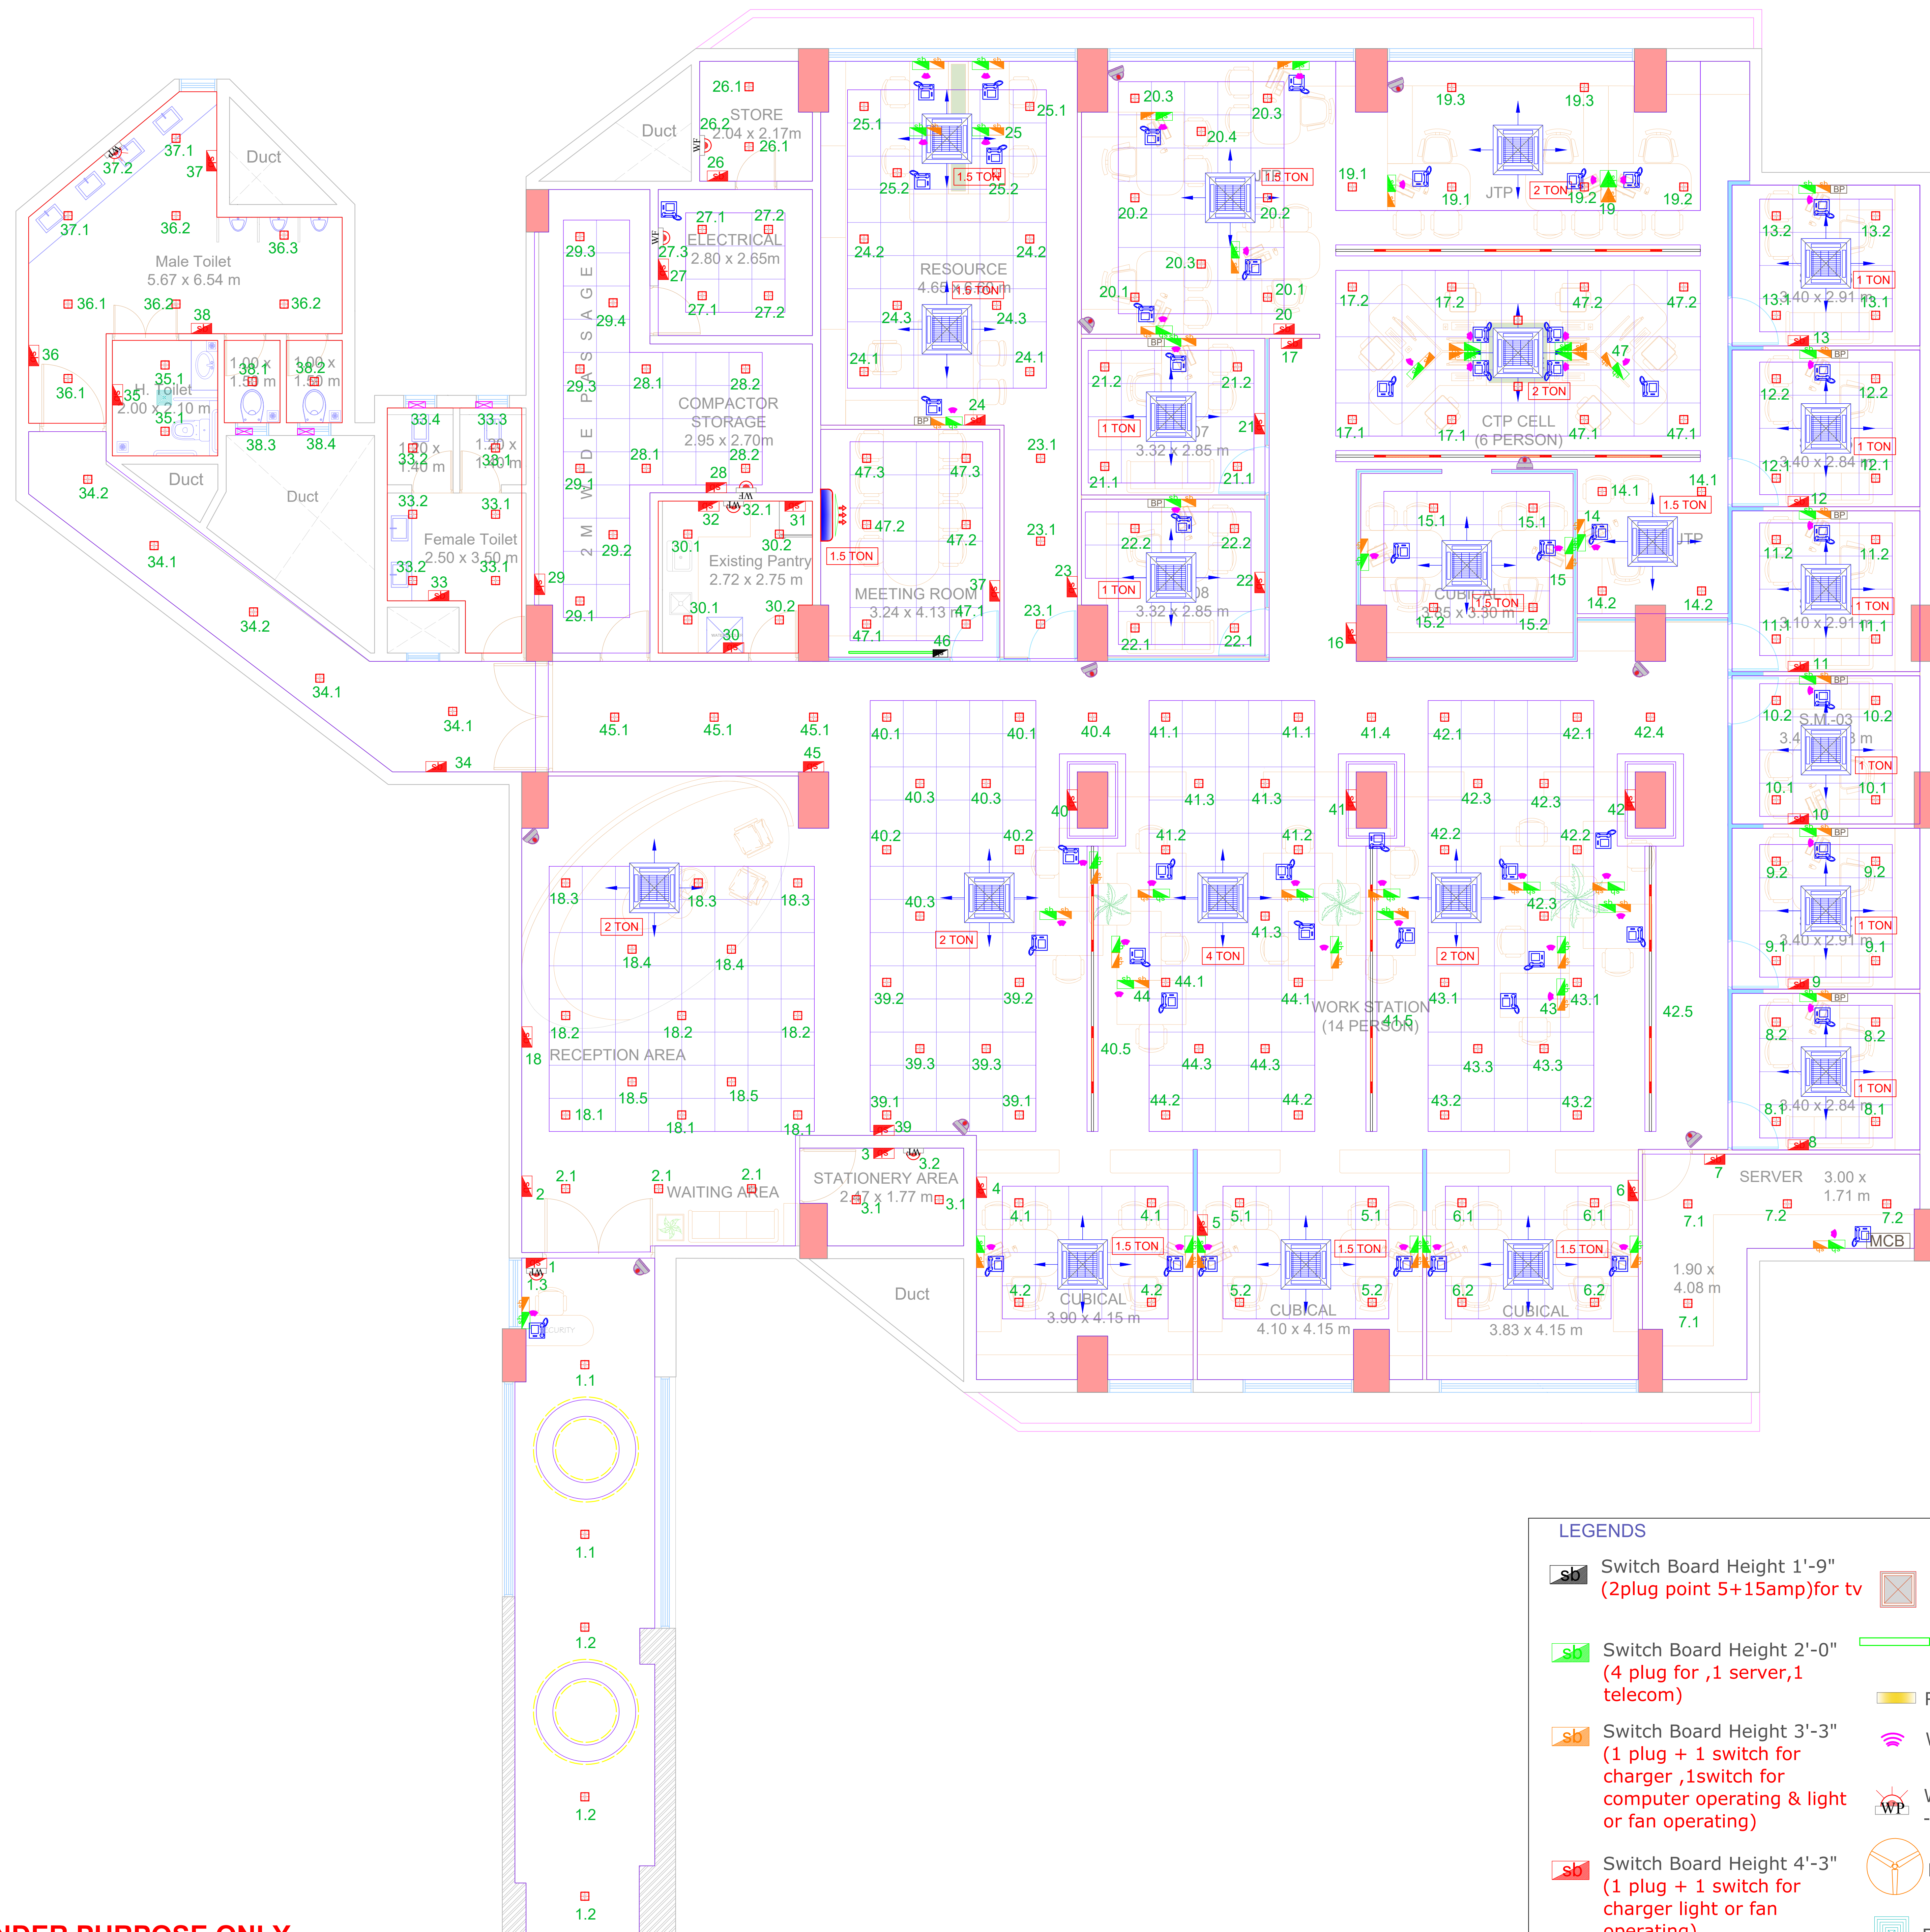

NOTE : FOR TENDER PURPOSE ONLY

**LEGENDS**

Switch Board Height 1'-9" (2plug point 5+15amp)for tv	18wt Led light	Intercom
Switch Board Height 2'-0" (4 plug for ,1 server,1 telecom)	Display	A.C. POINT
Switch Board Height 3'-3" (1 plug + 1 switch for charger ,1switch for computer operating & light or fan operating)	Profile light	Wall fan HT - lintel lvl
Switch Board Height 4'-3" (1 plug + 1 switch for charger light or fan operating)	WI-FI	Wall Point HT - lintel lvl
	Fan Point	MCB @ lvl 5'6"
	Exhaust Fan	Bell Point HT.- 4'-3"

NO.	DESCRIPTION	DATE	B	C	E	PRINT	SIGN.
REVISION							

SIGN & STAMP:-

CLIENT : GIDB,Gandhinagar  
PROJECT : GIDB,Gandhinagar

STAGE	DATE	SCALE
	19-10-2024	N.T.S.



DRAWING : 9th FLOOR ELECTRIC LAYOUT

ARCHITECTS:

**SARJAN ARCHITECTS & PROJECT CONSULTANTS**  
51, River Palace-A, Opp. Old Civil Court, Nanpura, Surat- 395001.  
E-Mail: sarjanarch\_pco@gmail.com Web: www.sarjanarchitects.com  
Contact: +91-261-2476778/ 9879604444



9TH FLOOR ELECTRIC LAYOUT

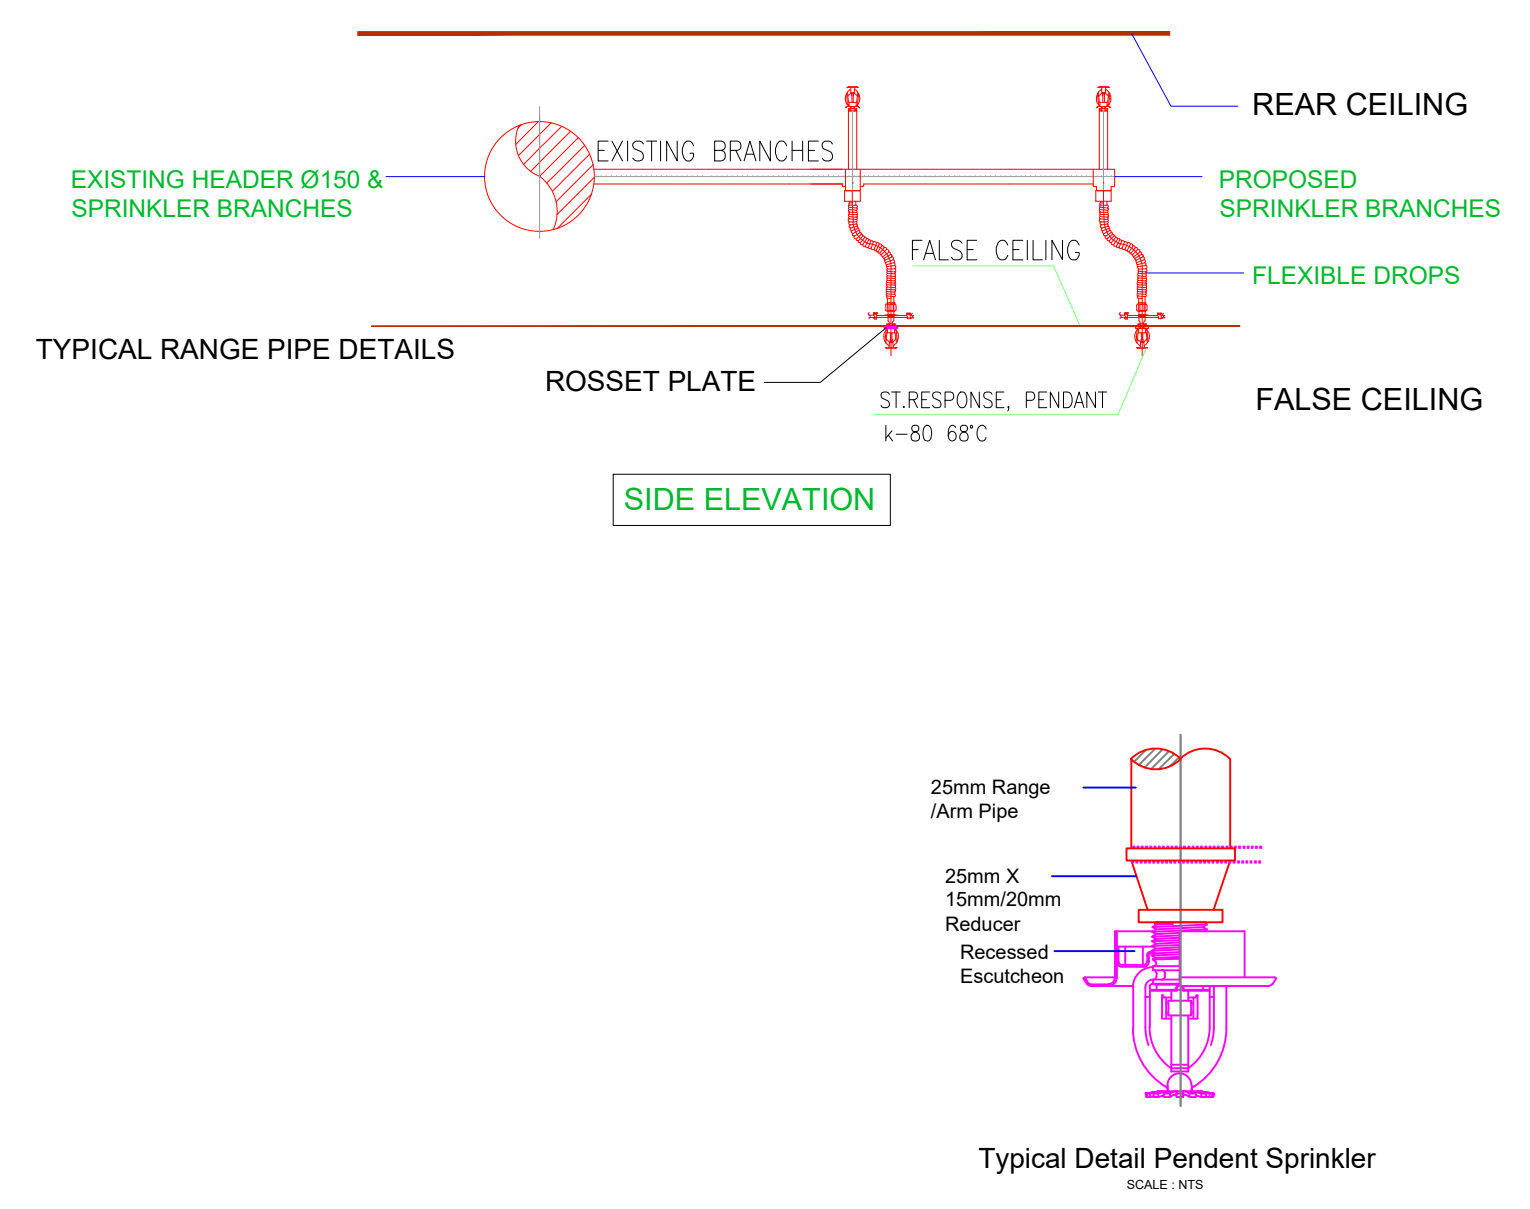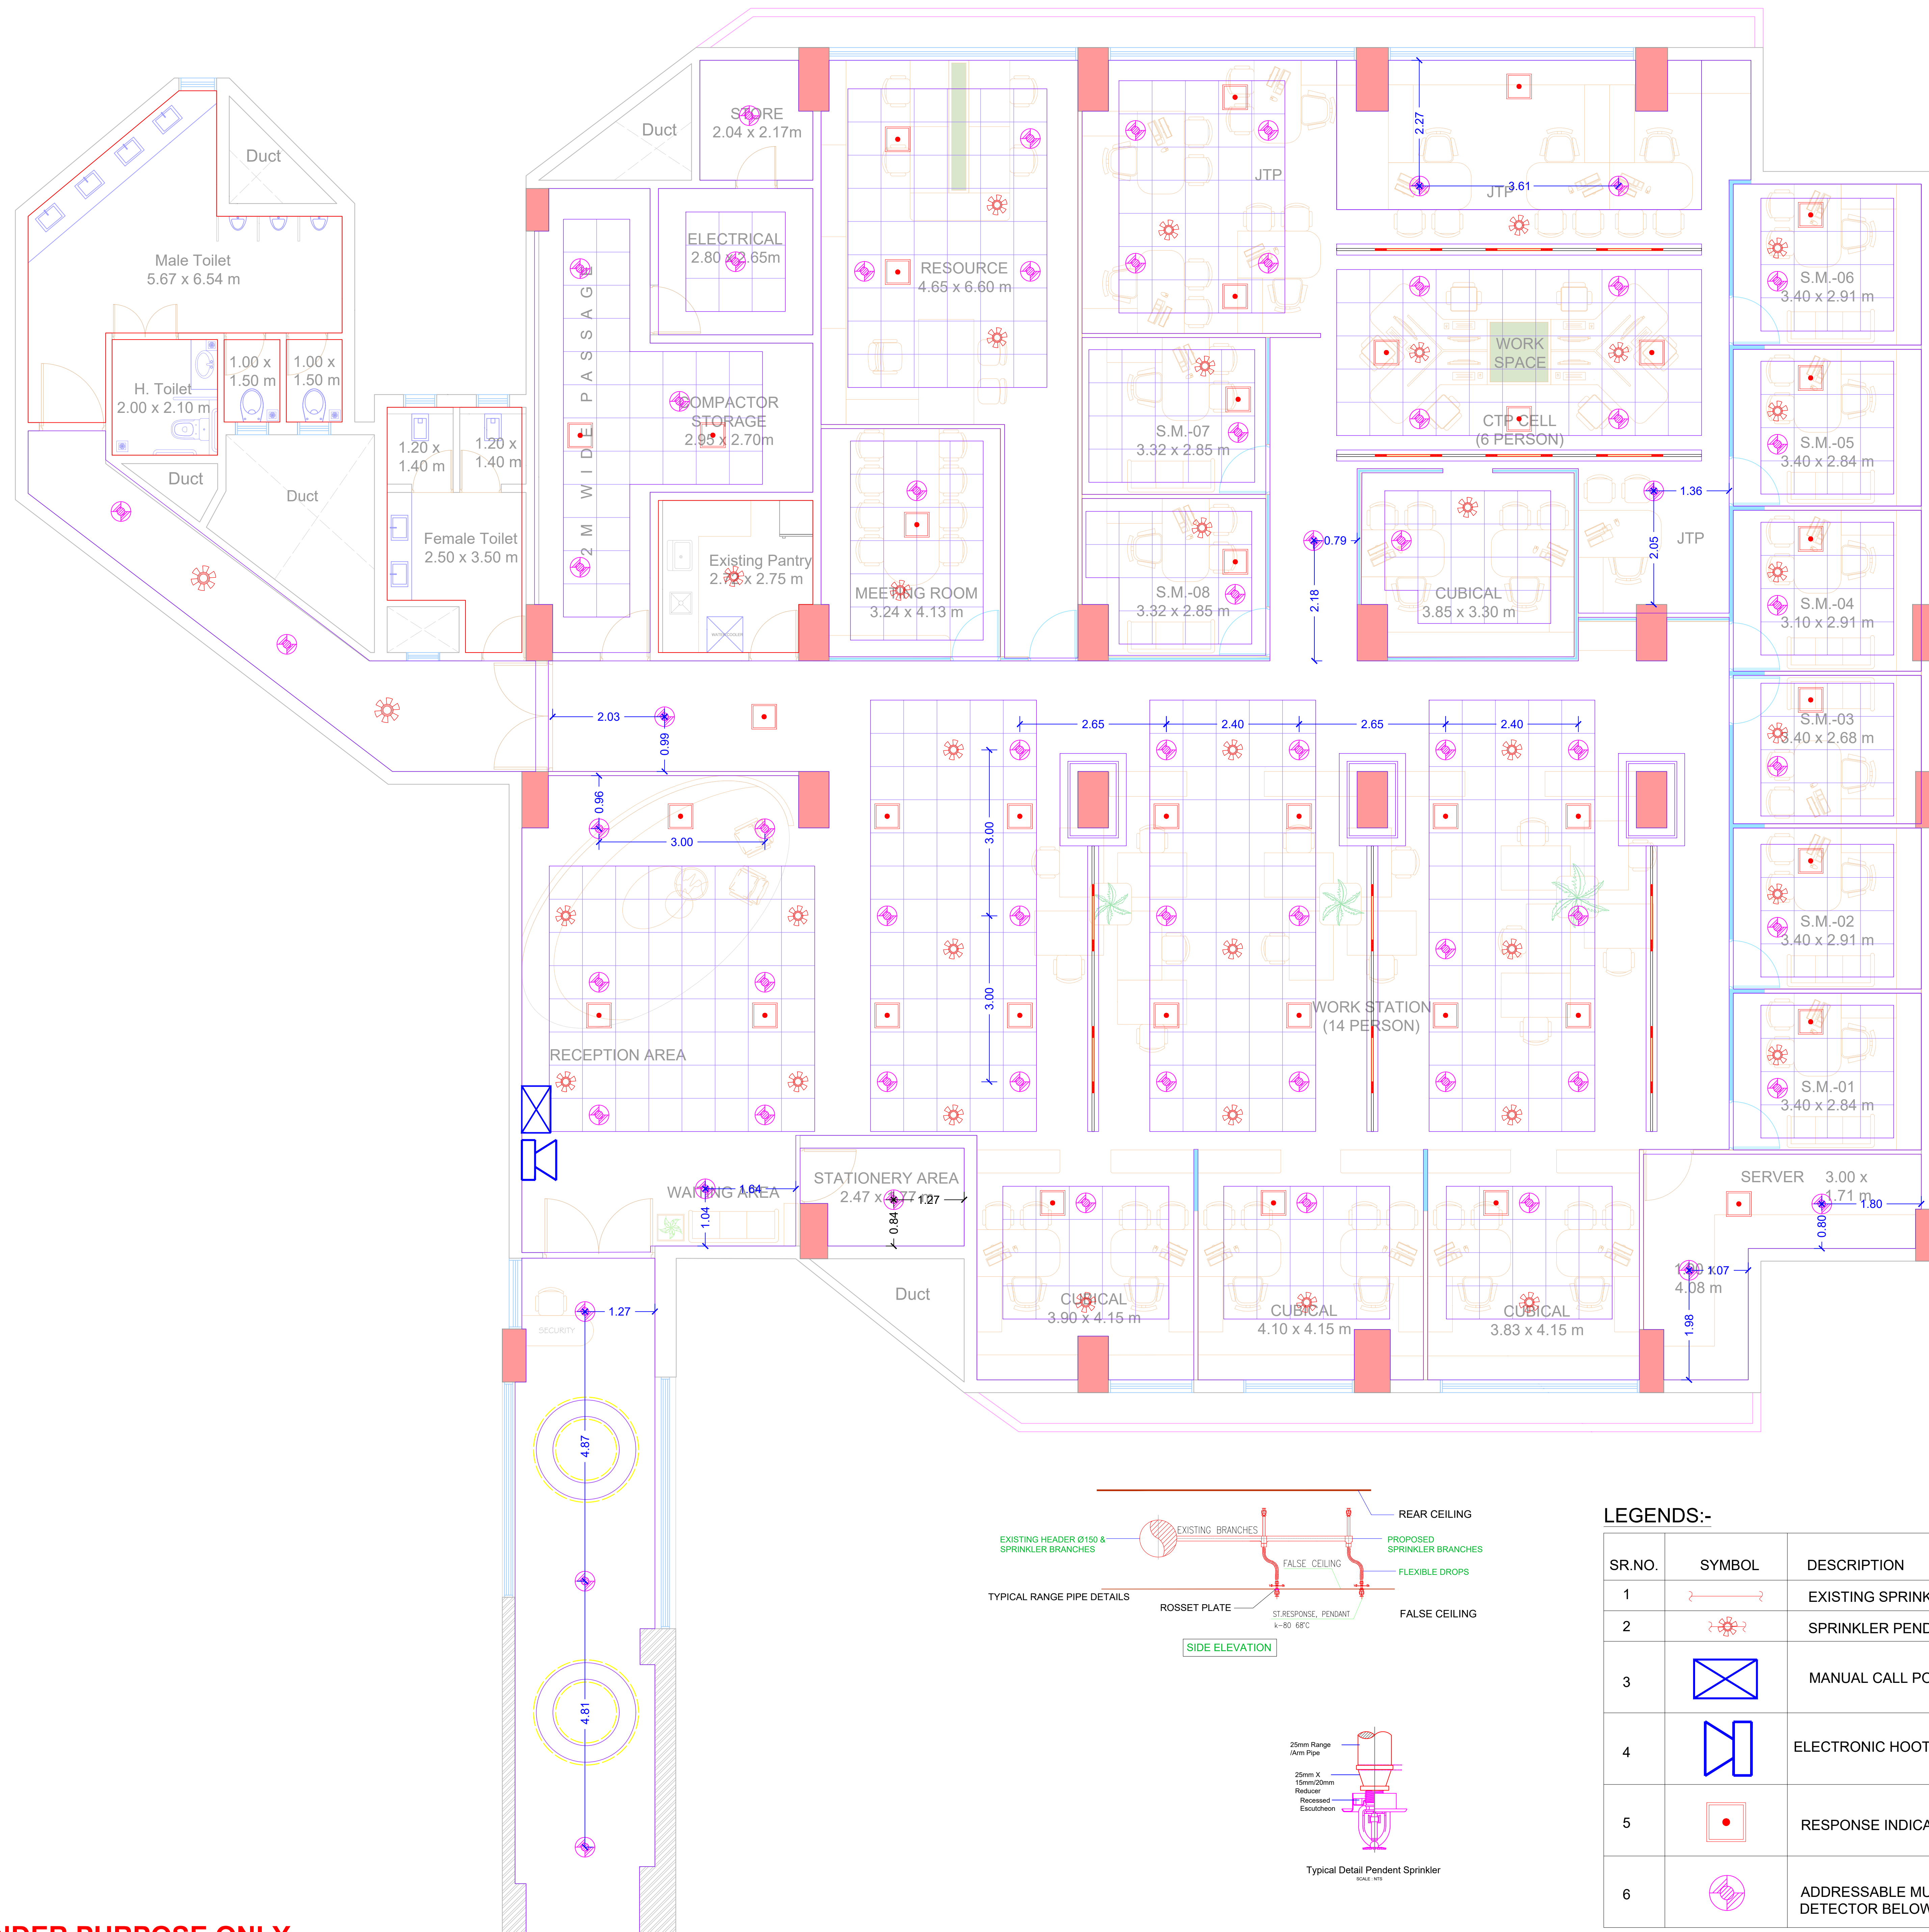

LEGENDS:-

SR.NO.	SYMBOL	DESCRIPTION	8th FLOOR QTY	MAKE
1		EXISTING SPRINKLER LINE / PIPE	LOT	JINDAL
2		SPRINKLER PENDENT (K 80/68°)	31 NOS	TYCO / HD
3		MANUAL CALL POINT	01 NOS	Honeywell Morley UL
4		ELECTRONIC HOOTER CUM STROBE	01 NOS	Honeywell Sys. Sensor
5		RESPONSE INDICATOR	09 NOS	Honeywell
6		ADDRESSABLE MULTI SENSOR DETECTOR BELOW FALSE CEILING	32 NOS	Honeywell Morley UL

NOTE : FOR TENDER PURPOSE ONLY

R/O NO.	DESCRIPTION	DATE	B	C	E	PRINT	SIGN.
REVISION							

SIGN & STAMP:-

CLIENT : GIDB,Gandhinagar

PROJECT : GIDB,Gandhinagar

STAGE	DATE	SCALE
	19-10-2024	N.T.S.

DRAWING : 9th FLOOR ELECTRIC LAYOUT


ARCHITECTS:



**SARJAN ARCHITECTS**  
 & PROJECT CONSULTANTS  
 51, River Palace-A, Opp. Old Civil Court, Nanpura, Surat- 395001.  
 E-Mail: sarjanarchitects@gmail.com Web: www.sarjanarchitects.com  
 Contact: +91-261-2476778/ 9879604444



9TH FLOOR FLOORING LAYOUT

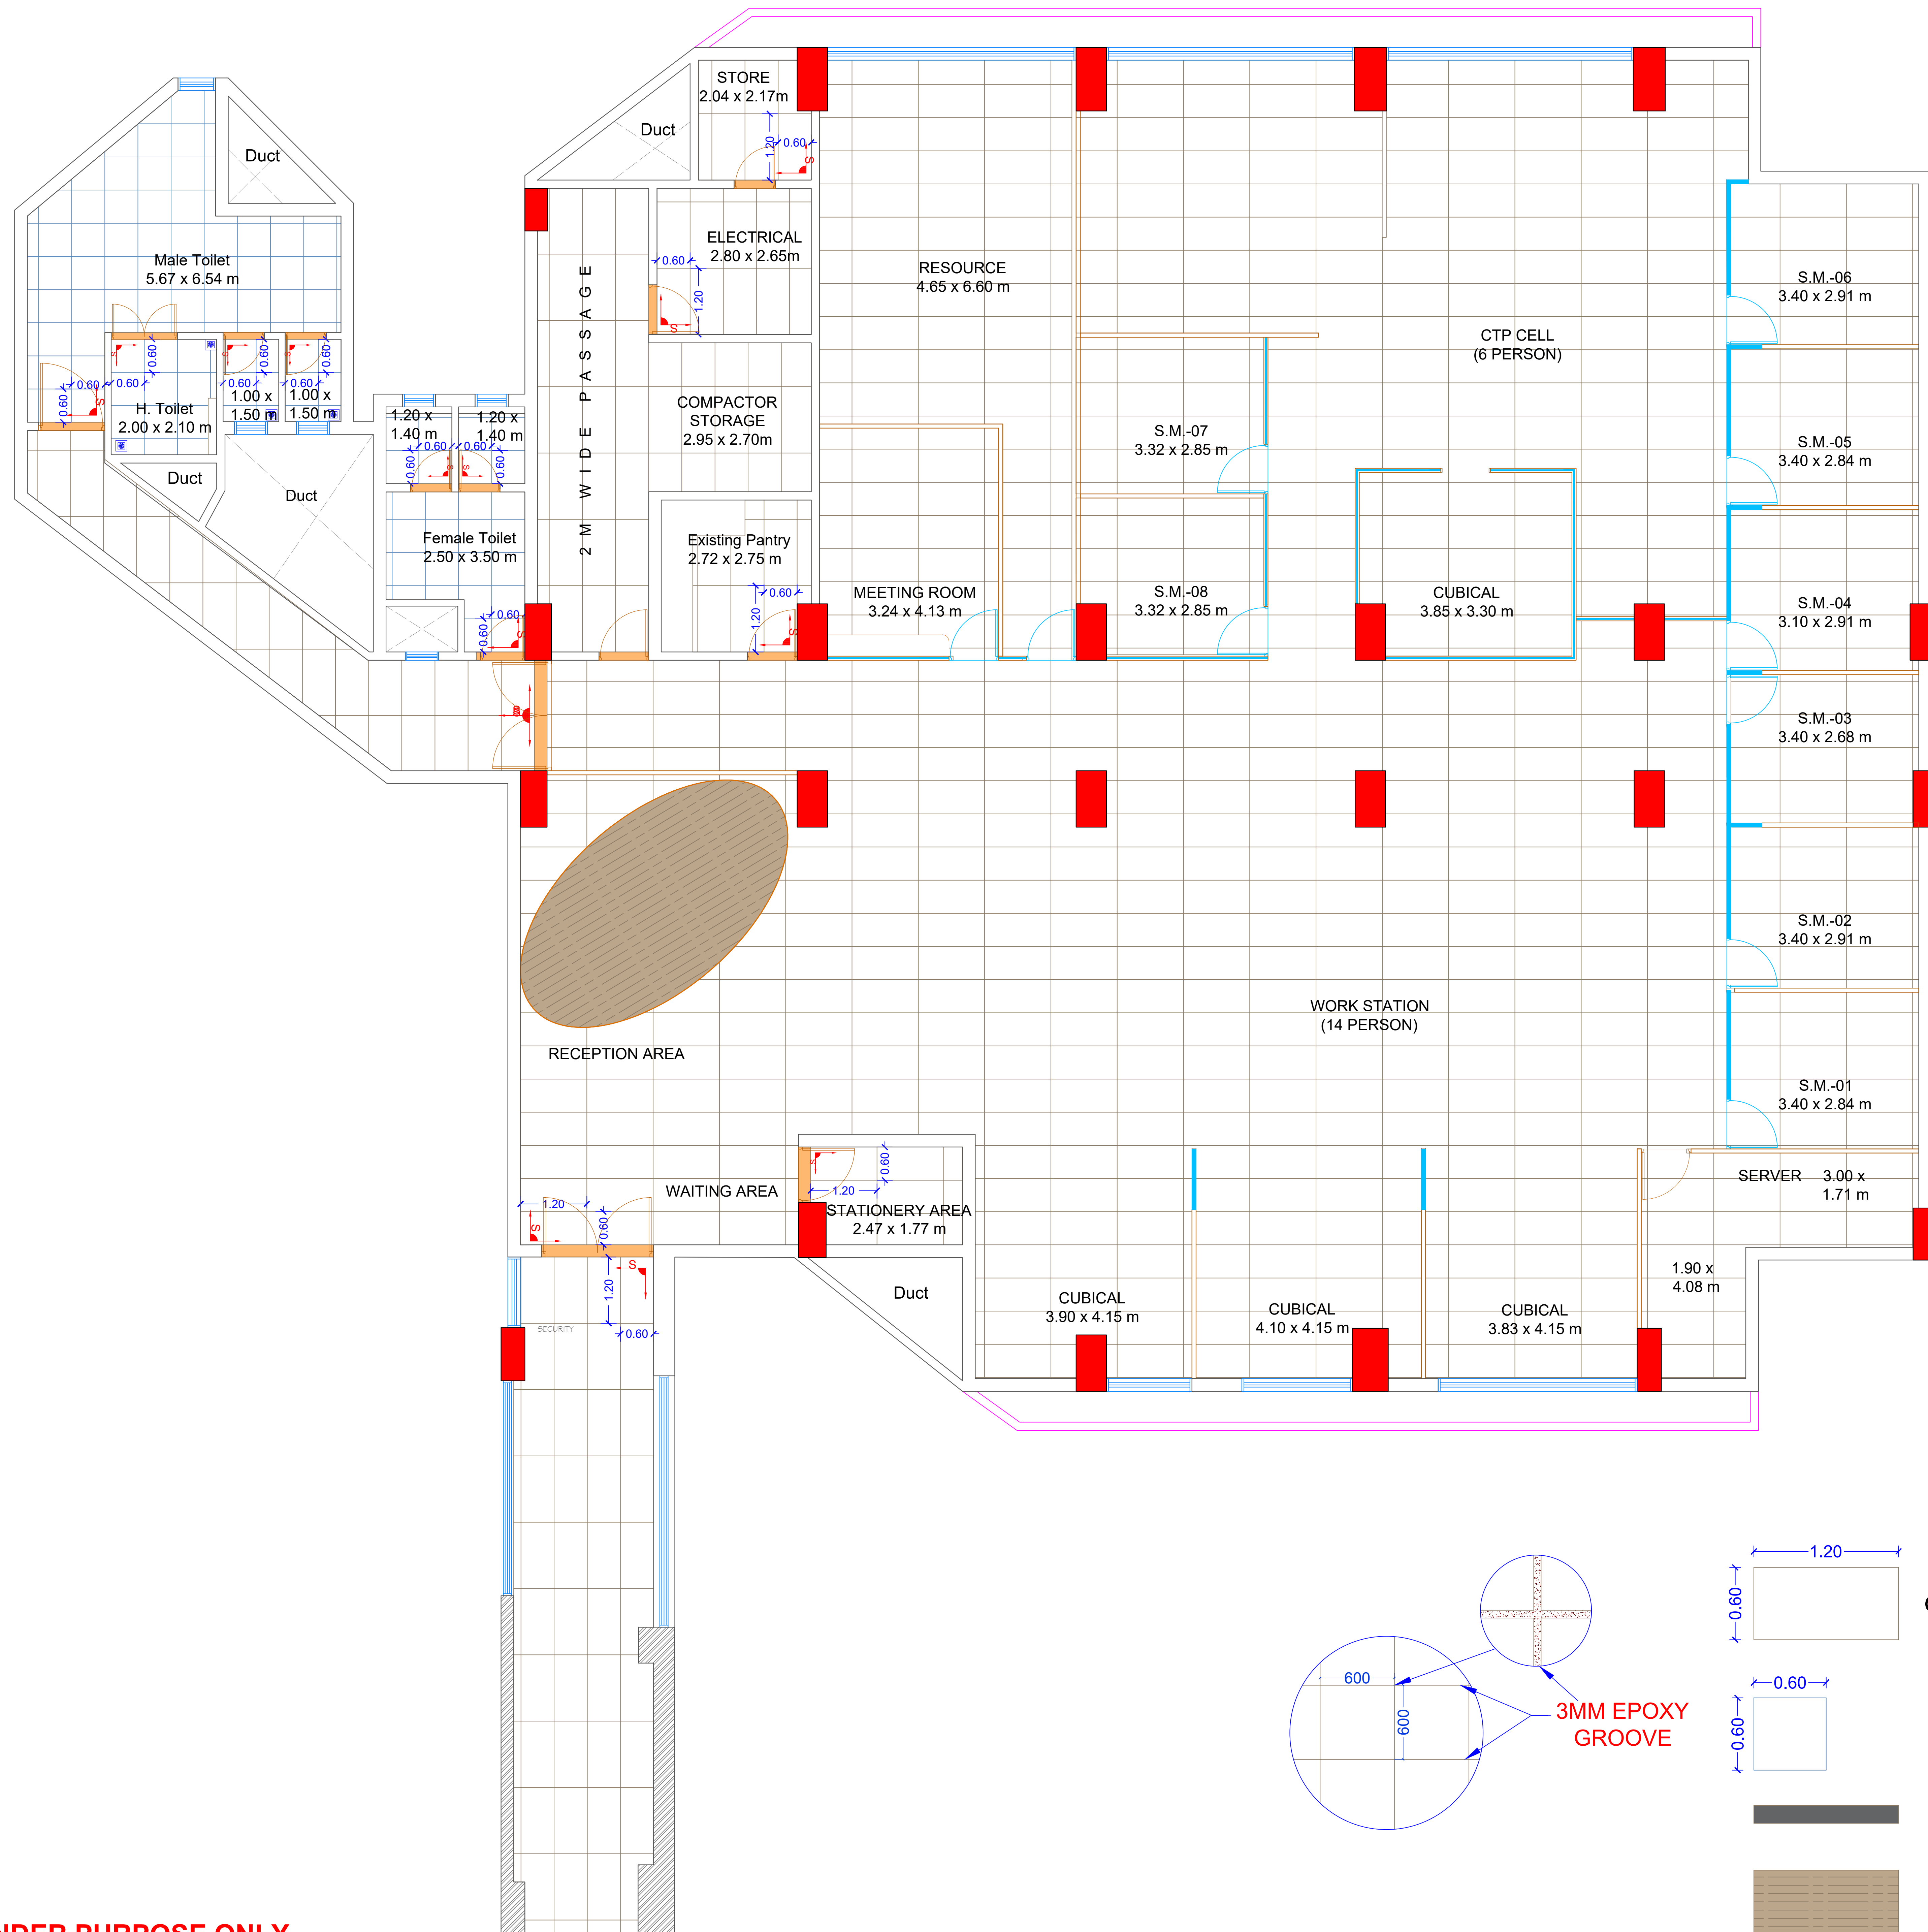

NOTE : FOR TENDER PURPOSE ONLY

NO.	DESCRIPTION	DATE	B	C	E	PRINT	SIGN.
REVISION							

SIGN & STAMP:-

CLIENT : GIDB,Gandhinagar

PROJECT : GIDB,Gandhinagar

STAGE	DATE	SCALE
	19-10-2024	N.T.S.

DRAWING : 9th FLOOR FLOORING LAYOUT

ARCHITECTS:




**SARJAN ARCHITECTS**  
 & PROJECT CONSULTANTS

51, River Palace- A, Opp. Old Civil Court, Nanpura, Surat- 395001.  
 E-Mail: sarjanarch.pc@gmail.com Web: www.sarjanarchitects.com  
 Contact: +91-261-2476778/ 9879604444



9TH FLOOR LAYOUT

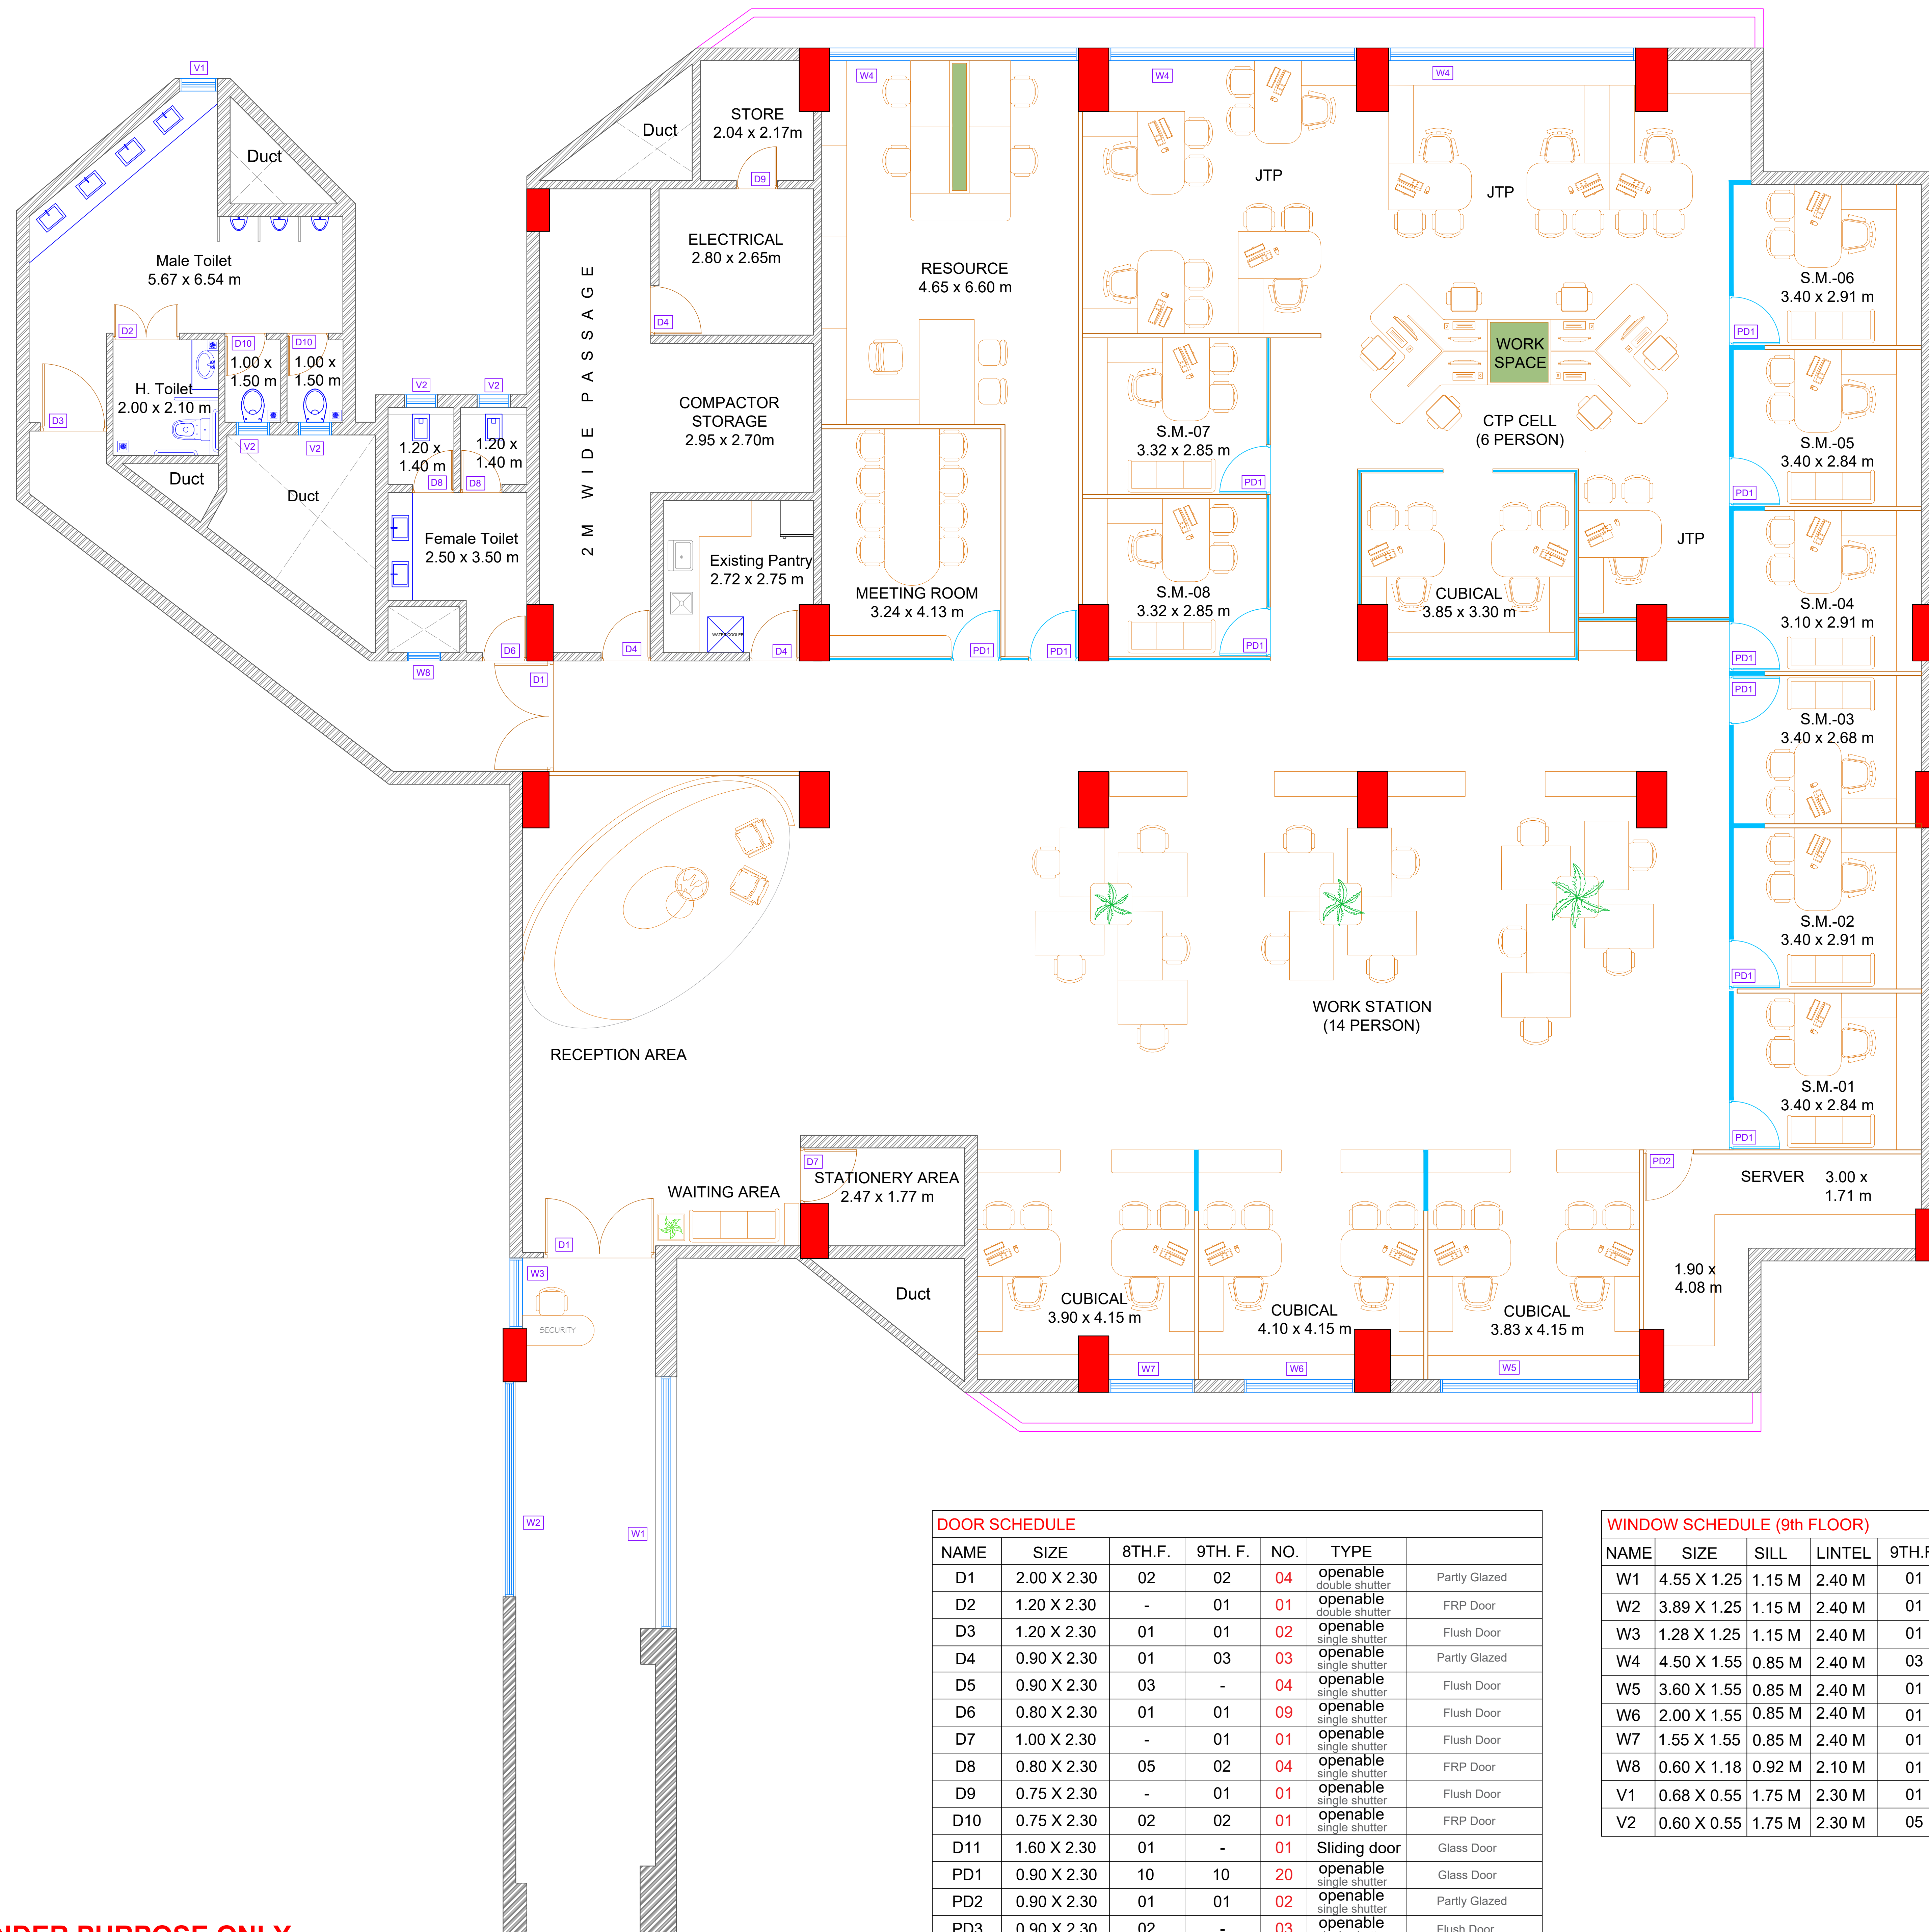

DOOR SCHEDULE

NAME	SIZE	8TH.F.	9TH. F.	NO.	TYPE	
D1	2.00 X 2.30	02	02	04	openable double shutter	Partly Glazed
D2	1.20 X 2.30	-	01	01	openable double shutter	FRP Door
D3	1.20 X 2.30	01	01	02	openable double shutter	Flush Door
D4	0.90 X 2.30	01	03	03	openable single shutter	Partly Glazed
D5	0.90 X 2.30	03	-	04	openable single shutter	Flush Door
D6	0.80 X 2.30	01	01	09	openable single shutter	Flush Door
D7	1.00 X 2.30	-	01	01	openable single shutter	Flush Door
D8	0.80 X 2.30	05	02	04	openable single shutter	FRP Door
D9	0.75 X 2.30	-	01	01	openable single shutter	Flush Door
D10	0.75 X 2.30	02	02	01	openable single shutter	FRP Door
D11	1.60 X 2.30	01	-	01	Sliding door	Glass Door
PD1	0.90 X 2.30	10	10	20	openable single shutter	Glass Door
PD2	0.90 X 2.30	01	01	02	openable single shutter	Partly Glazed
PD3	0.90 X 2.30	02	-	03	openable single shutter	Flush Door

WINDOW SCHEDULE (9th FLOOR)

NAME	SIZE	SILL	LINTEL	9TH.F.	TYPE
W1	4.55 X 1.25	1.15 M	2.40 M	01	4 track sliding
W2	3.89 X 1.25	1.15 M	2.40 M	01	4 track sliding
W3	1.28 X 1.25	1.15 M	2.40 M	01	3 track sliding
W4	4.50 X 1.55	0.85 M	2.40 M	03	4 track sliding
W5	3.60 X 1.55	0.85 M	2.40 M	01	4 track sliding
W6	2.00 X 1.55	0.85 M	2.40 M	01	4 track sliding
W7	1.55 X 1.55	0.85 M	2.40 M	01	3 track sliding
W8	0.60 X 1.18	0.92 M	2.10 M	01	Openable
V1	0.68 X 0.55	1.75 M	2.30 M	01	louvers with exhaust fan + fix glass
V2	0.60 X 0.55	1.75 M	2.30 M	05	louvers with exhaust fan

NOTE : FOR TENDER PURPOSE ONLY

R0	NO.	DESCRIPTION	DATE	B	C	E	PRINT	SIGN.
REVISION								


SIGN & STAMP:-

CLIENT : GIDB,Gandhinagar

PROJECT : GIDB,Gandhinagar

STAGE	DATE	SCALE
	10-10-2024	N.T.S.


DRAWING : 9th FLOOR LAYOUT

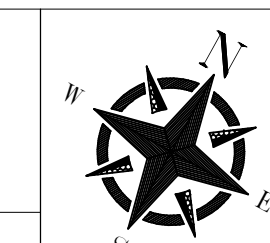

ARCHITECTS: SARJAN ARCHITECTS & PROJECT CONSULTANTS  
 51, River Palace-A, Opp. Old Civil Court, Nanpura, Surat- 395001.  
 E-Mail: sarjanarch.pc@gmail.com Web: www.sarjanarchitects.com  
 Contact: +91-261-2476778/ 9879604444





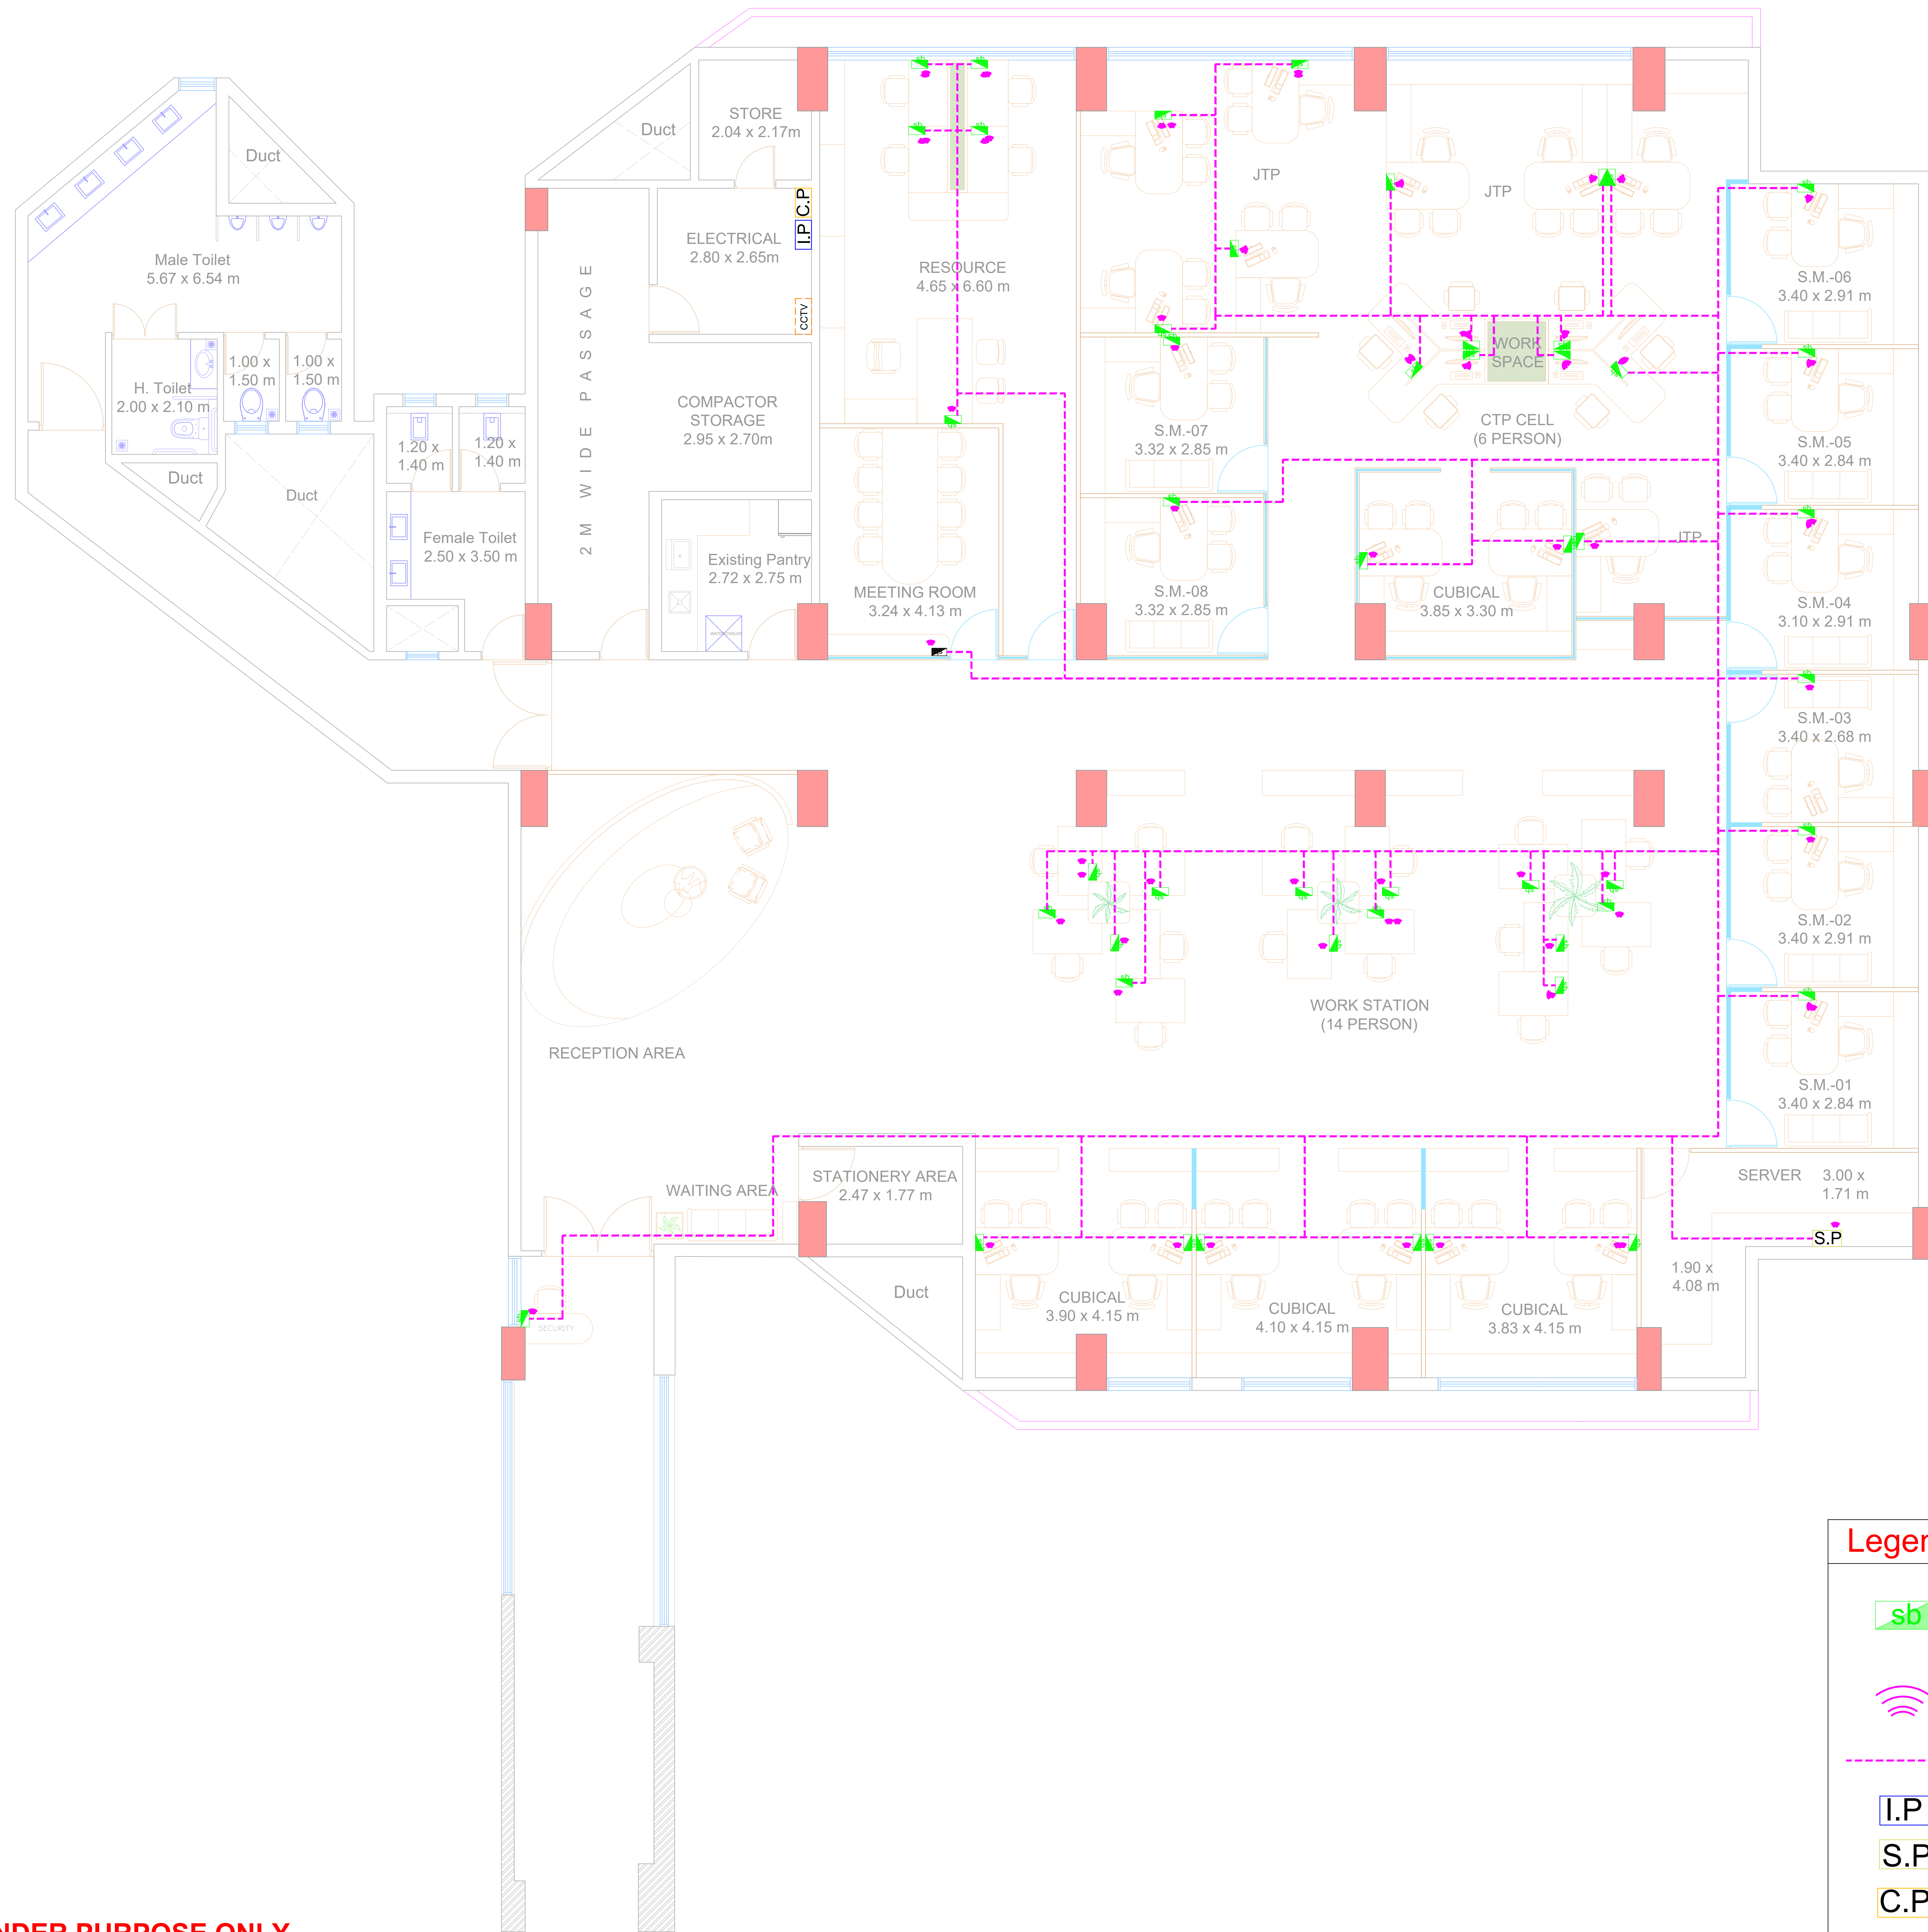



**9TH FLOOR SERVER LAYOUT**



**NOTE : FOR TENDER PURPOSE ONLY**

**Legend :**

-  Switch Board Ht.2'-0" (4 plug for ,1 server,1 telecom)
-  WI-FI
-  SERVER LINE
-  INTERCOM PANEL
-  SERVER PANEL
-  COMPUTER PANEL

RO NO.	DESCRIPTION	DATE	B	C	E	PRINT	SIGN.
REVISION							

SIGN & STAMP:-

CLIENT : GIDB,Gandhinagar

PROJECT : GIDB,Gandhinagar

STAGE	DATE	SCALE
	19-10-2024	N.T.S.

DRAWING : **9th FLOOR SERVER LAYOUT**

ARCHITECTS:




**SARJAN ARCHITECTS**  
 & PROJECT CONSULTANTS

51, River Palace- A, Opp. Old Civil Court, Nanpura, Surat- 395001.  
 E-Mail: sarjanarch\_pc@gmail.com Web: www.sarjanarchitects.com  
 Contact: +91-261-2476778/ 9879604444







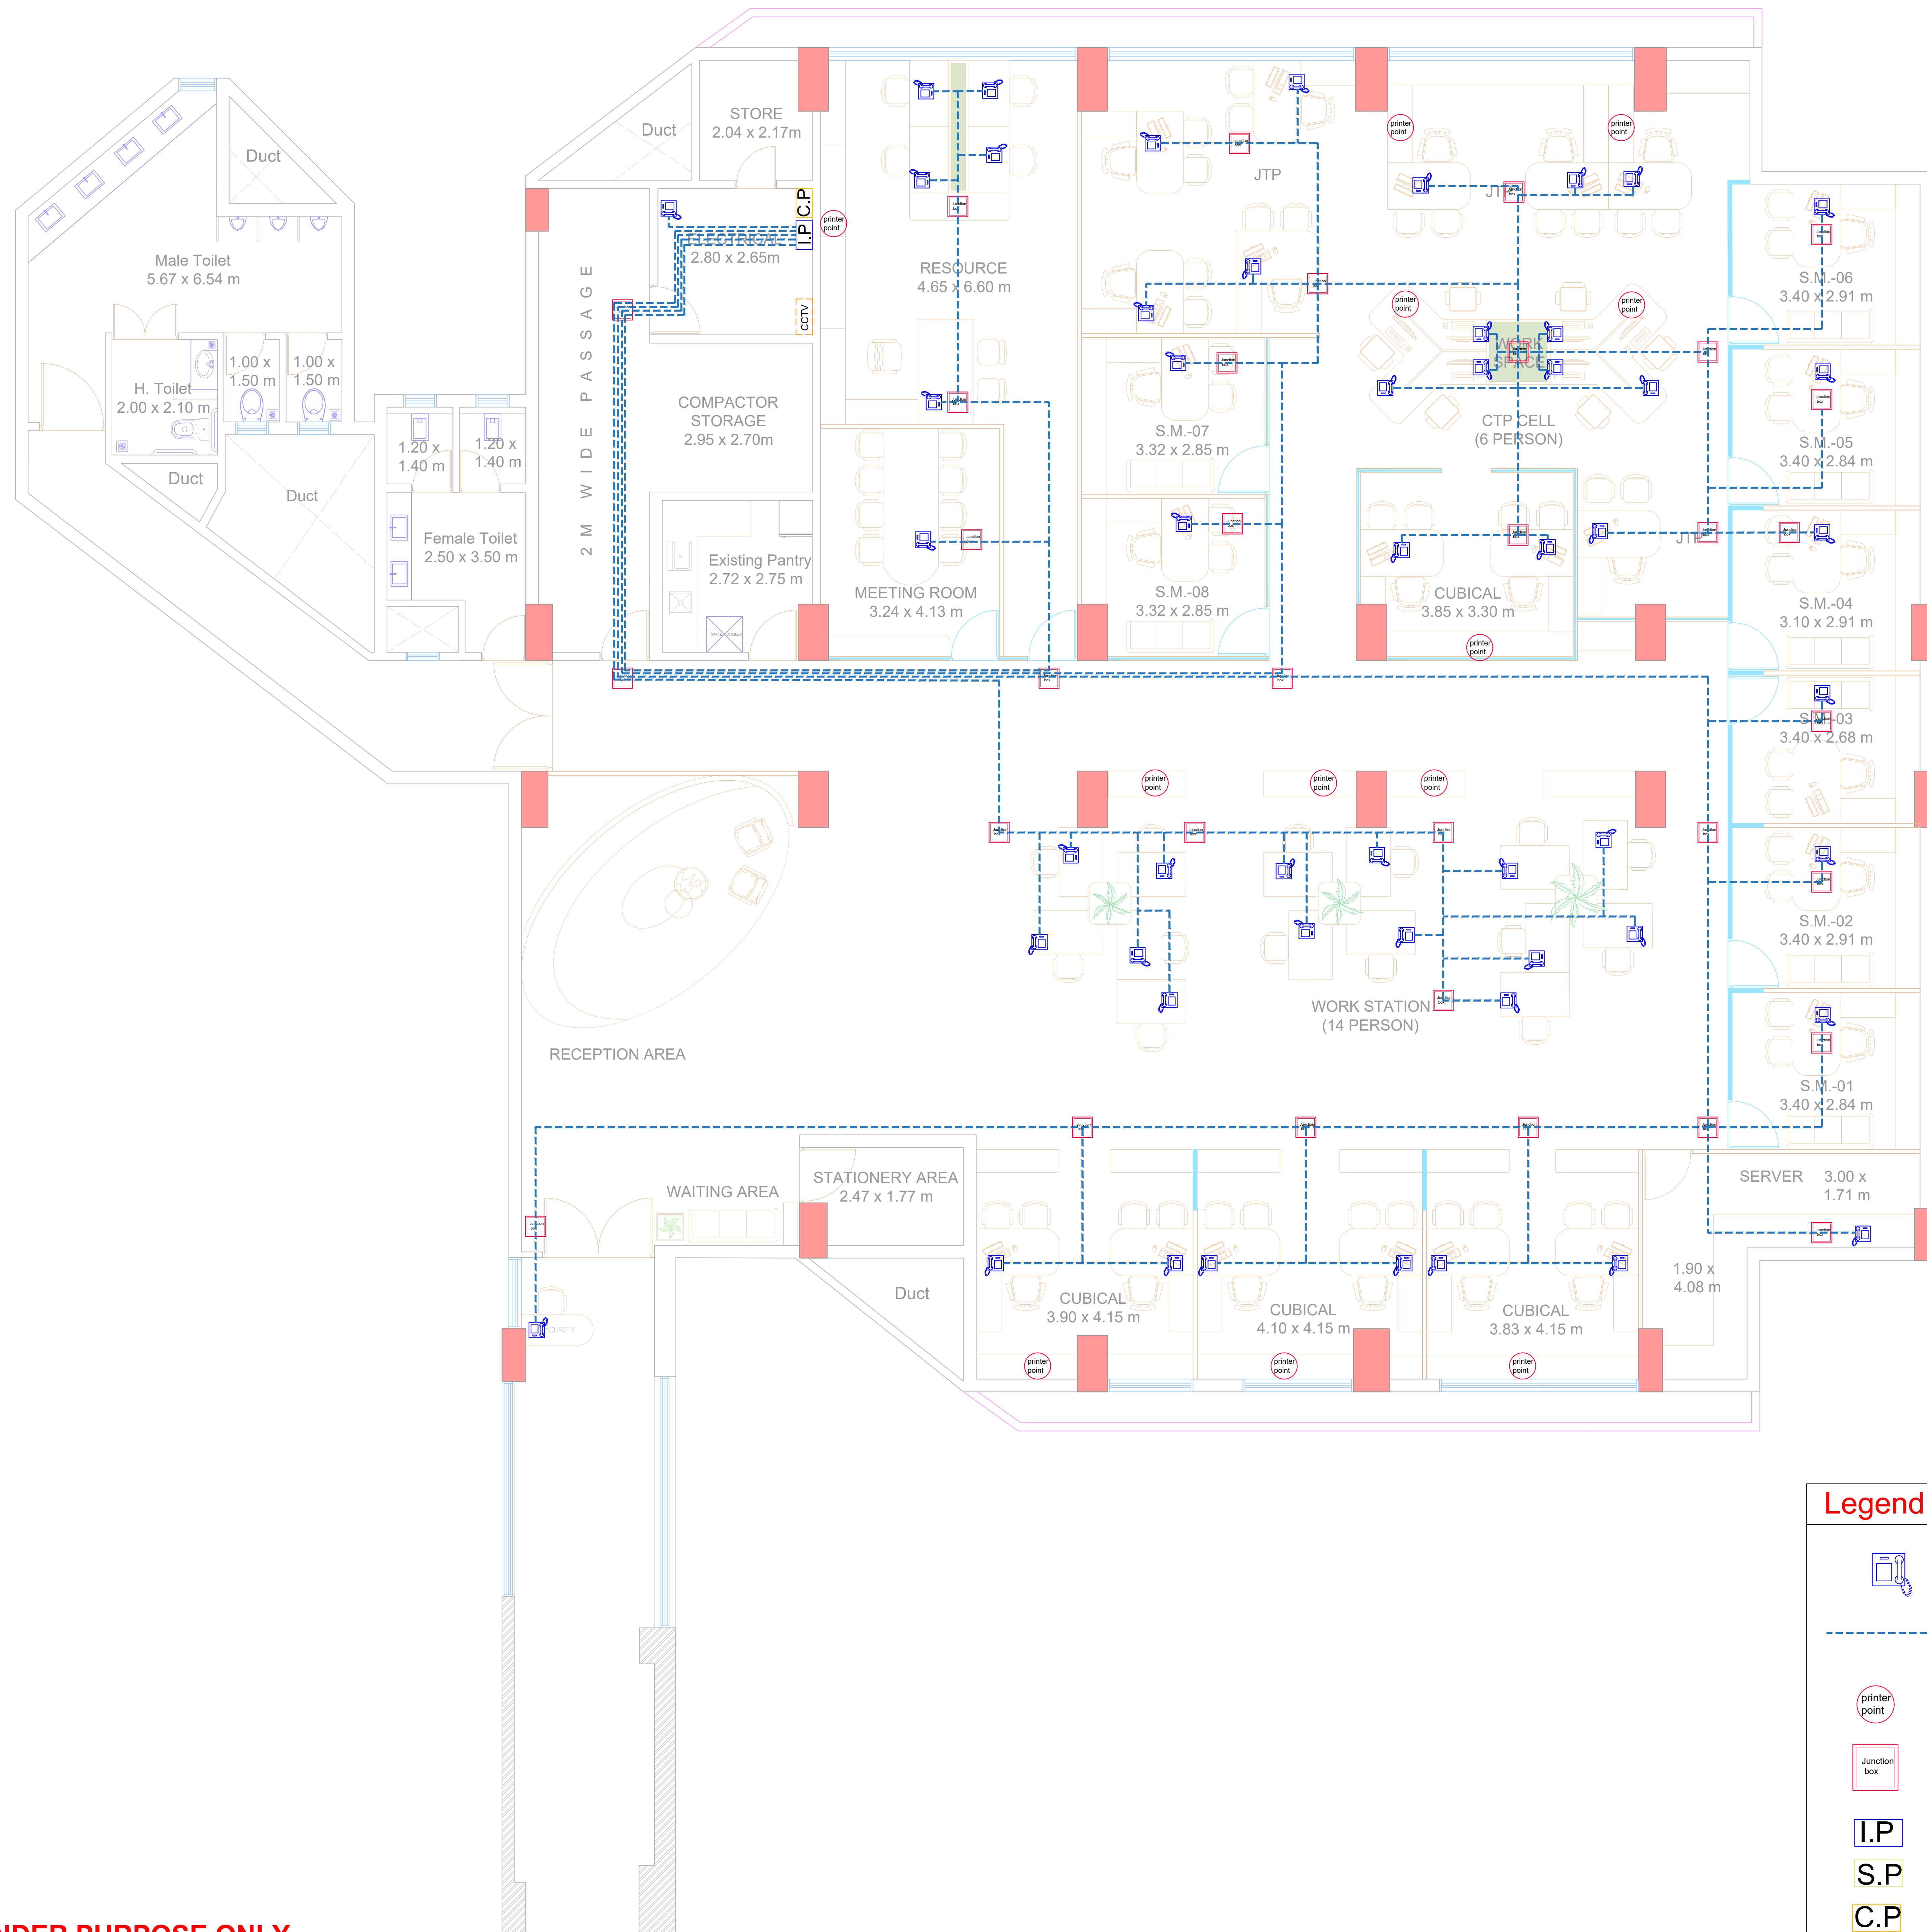


**9TH FLOOR TELECOM LAYOUT**

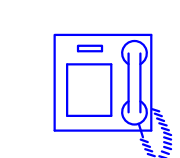

**NOTE : FOR TENDER PURPOSE ONLY**

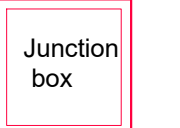**Legend :**

-  INTERCOM POINT
-  INTERCOM LINE
-  JUNCTION BOX
-  JUNCTION BOX
-  INTERCOM PANEL
-  SERVER PANEL
-  COMPUTER PANEL

NO.	DESCRIPTION	DATE	B	C	E	PRINT	SIGN.
REVISION							

SIGN & STAMP:-

CLIENT : GIDB,Gandhinagar

PROJECT : GIDB,Gandhinagar

STAGE	DATE	SCALE
	19-10-2024	N.T.S.

DRAWING : **9th FLOOR TELECOM LAYOUT**

ARCHITECTS:

  
**SARJAN ARCHITECTS**  
 & PROJECT CONSULTANTS

51, River Palace-A, Opp. Old Civil Court, Nanpura, Surat- 395001.  
 E-Mail: sarjanarch\_pc@gmail.com Web: www.sarjanarchitects.com  
 Contact: +91-261-2476778/ 9879604444